

SECTION 905 -- PROPOSAL (CONTINUED)

I (We) further propose to execute the attached contract agreement (Section 902) as soon as the work is awarded to me (us), and to begin and complete the work within the time limit(s) provided for in the Specifications and Advertisement. I (We) also propose to execute the attached contract bond (Section 903) in an amount not less than one hundred (100) percent of the total of my (our) part, but also to guarantee the excellence of both workmanship and materials until the work is finally accepted.

I (We) enclose a certified check, cashier's check or bid bond for **five percent (5%) of total bid** and hereby agree that in case of my (our) failure to execute the contract and furnish bond within Ten (10) days after notice of award, the amount of this check (bid bond) will be forfeited to the State of Mississippi as liquidated damages arising out of my (our) failure to execute the contract as proposed. It is understood that in case I am (we are) not awarded the work, the check will be returned as provided in the Specifications.

Bidder acknowledges receipt of and has added to and made a part of the proposal and contract documents the following addendum (addenda):

ADDENDUM NO. 1 DATED 5/16/2007 ADDENDUM NO. _____ DATED _____
ADDENDUM NO. _____ DATED _____ ADDENDUM NO. _____ DATED _____

Number	Description
1	Add Drawings to NTB 1457; Revised NTB 1458, replaces same; Revised Progress Schedule, replaces same; Addendum diskette required.

TOTAL ADDENDA: 1
(Must agree with total addenda issued prior to opening of bids)

Respectfully Submitted,

DATE _____

Contractor

BY _____
Signature

TITLE _____

ADDRESS _____

CITY, STATE, ZIP _____

PHONE _____

FAX _____

E-MAIL _____


(To be filled in if a corporation)

Our corporation is chartered under the Laws of the State of _____ and the names, titles and business addresses of the executives are as follows:

_____ resident	_____ Address
_____ Secretary	_____ Address
_____ Treasurer	_____ Address


The following is my (our) itemized proposal.



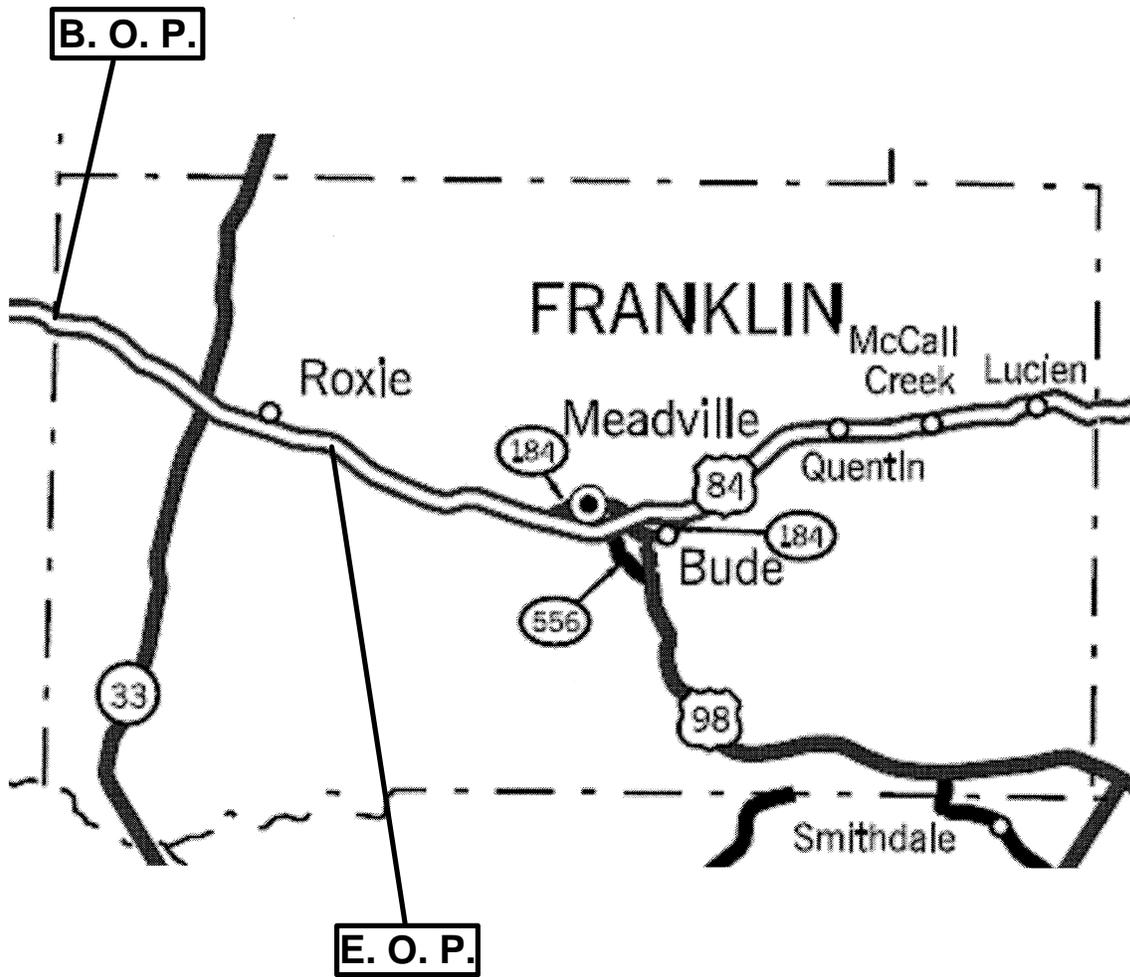


STP-0015-01(059)MP / 104958
Franklin County

STATE	PROJECT NO.
MSS.	STP-2175-001011

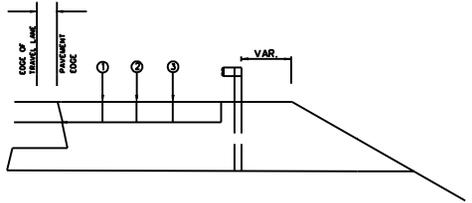

SECTION "A"

- ① EXISTING HMA
- ② 1 1/2" AND VARIABLE MILLING REQ'D
- ③ 1 1/2" AND VARIABLE HMA REQ'D

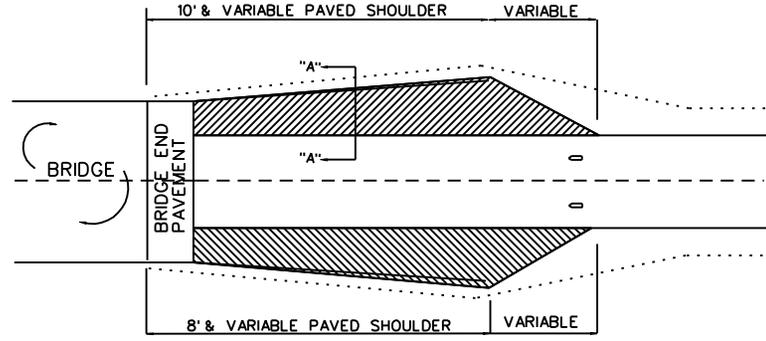


DETAIL OF PAVED SHOULDERS AT BRIDGE ENDS


MISSISSIPPI DEPARTMENT OF TRANSPORTATION
 PROJECT: 89-88(0000)0001(1) LEVANS

MISSISSIPPI DEPARTMENT OF TRANSPORTATION	
MISCELLANEOUS TYPICAL SECTION DETAILS	
DATE	FILENAME: _____
DESIGN TEAM	CHECKED _____ DATE _____
REVISION	WORKING NUMBER
	MTSD
	SHEET NUMBER


PRIVATE DRIVEWAY DETAIL

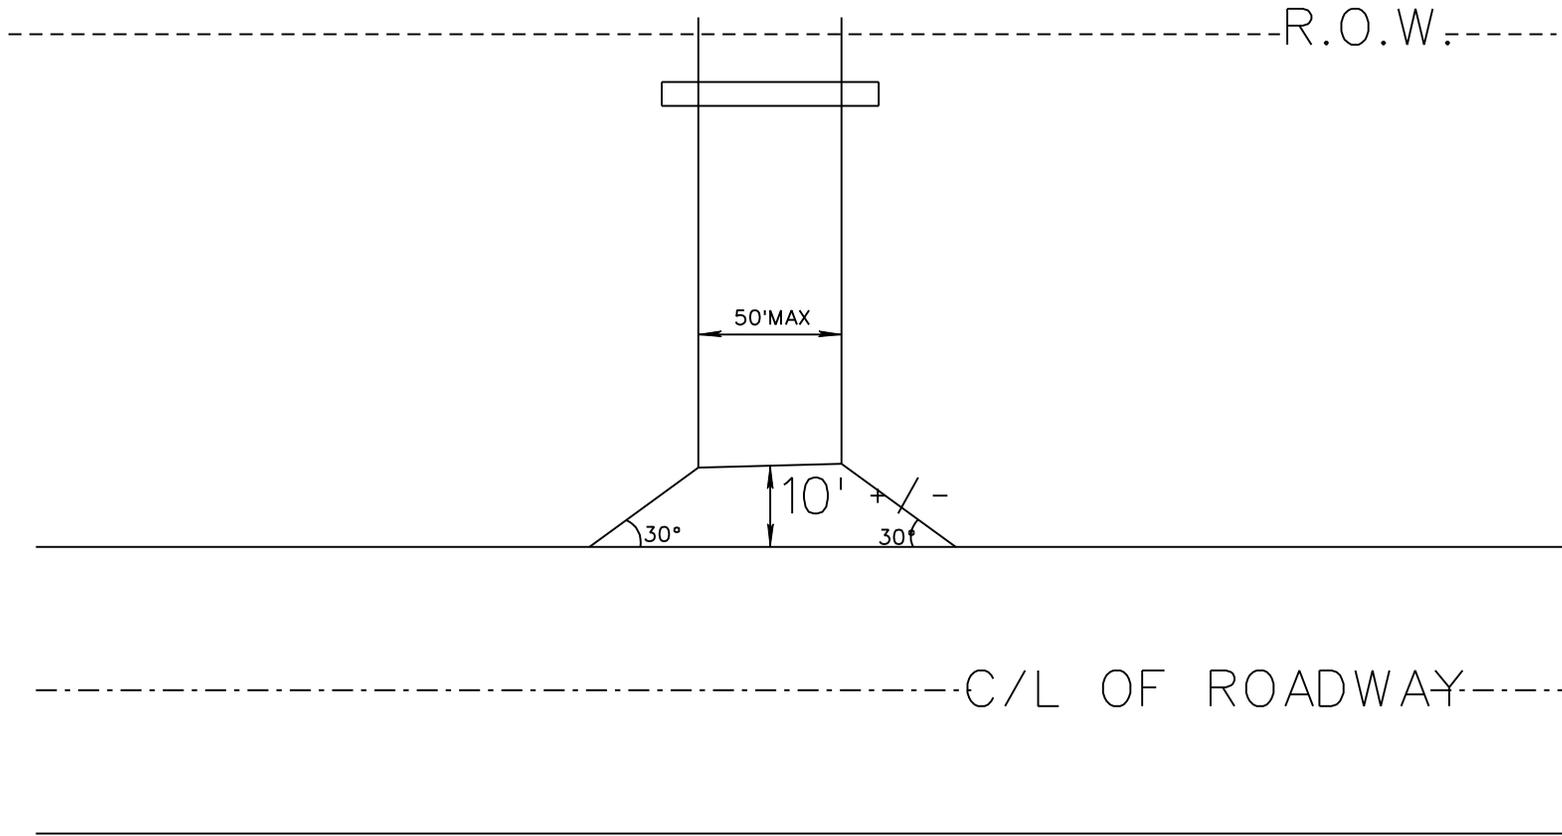

STATE	PROJECT NO.
MISS.	

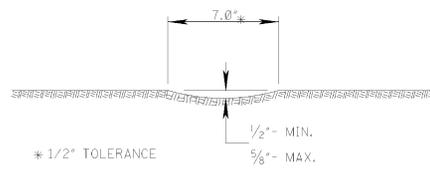


SECTION "A-A"

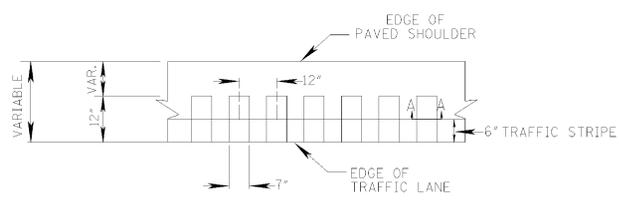

DETAIL "A"

- GENERAL NOTES
1. GROUND-IN RUMBLE STRIPS SHALL BE OMITTED ACROSS PRINCIPAL INTERSECTING ROADWAYS OR OTHER INTERRUPTIONS IN NORMAL SHOULDER WIDTH AS DIRECTED BY THE ENGINEER
 4. GROUND-IN RUMBLE STRIPS SHALL BE APPLIED TO MAINLINE ONLY.

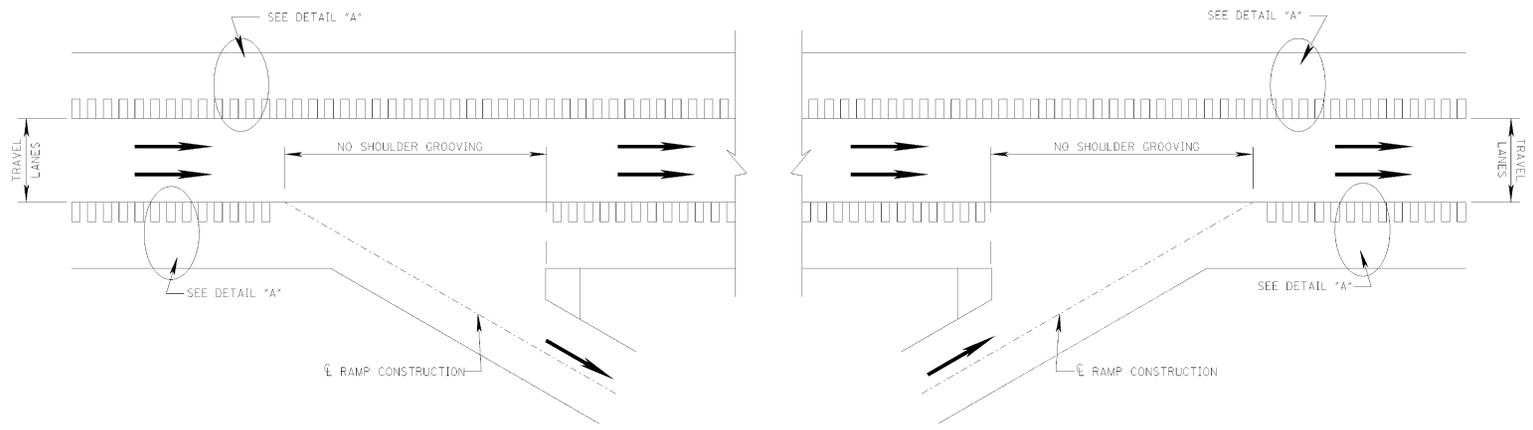

PLAN

NOT TO SCALE
DETAILS OF
RUMBLE STRIPS
(GROUND-IN)

MISSISSIPPI DEPARTMENT OF TRANSPORTATION	
RUMBLE STRIPE FOR 4 LANE HIGHWAYS	
DATE:	FILENAME:
DESIGN TEAM:	CHECKED: DATE:
BY:	REVISION:
WORKING SHEET RS-4	SHEET NUMBER

1457-2-2016 - 06-29-2016 - RUMBLE STRIP - 4 LANE - 2016
 MISSISSIPPI DEPARTMENT OF TRANSPORTATION

MISSISSIPPI DEPARTMENT OF TRANSPORTATION

SECTION 904 - NOTICE TO BIDDERS NO. 1458

CODE: (SP)

DATE: 04/10/2007

SUBJECT: Contract Time

PROJECT: NH-0015-01(059)MP / 104958301 -- Franklin County

The completion of work to be performed by the Contractor for this project will not be a specified date but shall be when all allowable time units are assessed, or any extension thereto as provided in Subsection 108.06. It is anticipated that the Notice of Award will be issued by not later than **June 12, 2007** and the date for issuing the Notice to Proceed / Beginning of Contract Time will be **July 5, 2007**.

Should the Contractor request a Notice to Proceed earlier than **July 5, 2007**, the date the Notice to Proceed is issued will also be the Beginning of Contract Time date.

Allowable Time Units will be **104**.

The contract time has been based on Column "**D**" of the Table of Time Units, in Subsection 108.06.

Revised

YEAR 2007 PROGRESS SCHEDULE
FOR USE WITH COLUMN "D" IN THE TABLE OF TIME UNITS

YEAR 2008

PROJECT NUMBER NH-0015-01(059)MP / 104958301
COUNTY Franklin County

WORK PHASE		REFERENCE NUMBERS	PHASE VALUE	YEAR 2007												YEAR 2008												NO.	AVTU	
NO.	DESCRIPTION			JAN	FEB	MARCH	APRIL	MAY	JUNE	JULY	AUGUST	SEPTEMBER	OCTOBER	NOV	DEC	JAN	FEB	MARCH	APRIL	MAY	JUNE	JULY	AUGUST	SEPTEMBER	OCTOBER	NOV	DEC			
1	Miscellaneous	20,60-140,240,250,280																												
2	Mill, Pave, Granular Material	30-50,260,270																												
3	Permanent Stripe	10,150-230,290,300																												
		LET: May 22, 2007 NOA: June 12, 2007 NTB/ BCT: July 5, 2007 TU: 104																												
				JAN	FEB	MARCH	APRIL	MAY	JUNE	JULY	AUGUST	SEPTEMBER	OCTOBER	NOV	DEC	JAN	FEB	MARCH	APRIL	MAY	JUNE	JULY	AUGUST	SEPTEMBER	OCTOBER	NOV	DEC			
MONTH				7	9	13	17	19	19	18	17	15	12	6	7	9	13	17	19	19	18	18	17	15	12	6				
TIME UNITS PER MONTH																														
CUMULATIVE TIME UNITS																													170	
																													TIME UNITS PER YEAR	