

FOR DETAILED INDEX OF PLANS SEE SHEET NO. 2

DESCRIPTION	NUMBER OF SHEETS
TITLE SHEET	1
DETAILED INDEX	1
GENERAL NOTES	1
TYPICAL SECTIONS	1
QUANTITIES	2
PLAN VIEW	14
SPECIAL DESIGN - ROADWAY ITEMS	34
BRIDGE DRAWINGS	
SPECIAL DESIGN - BRIDGES	
CROSS-SECTIONS	

TOTAL SHEETS 54

STATE OF MISSISSIPPI
MISSISSIPPI DEPARTMENT OF TRANSPORTATION

PLAN AND PROFILE OF PROPOSED STATE HIGHWAY
FEDERAL AID PROJECT NO. HSIP-0055-02(203)N


I-55 SOUTH FROM BYRAM TO MCDOWELL INTERCHANGE
HINDS COUNTY

FMS CONST. 104906301000

04-20-04

SCALES

PLAN	1 IN. = 100 FT.
PROFILE	HOR. 1 IN. = 100 FT.
	VERT. 1 IN. = 10 FT.
LAYOUT	1 IN. = 4000 FT.

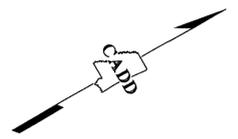


BRIDGE STRUCTURES REQ'D.
NONE


B.O.P.
STA. 578 + 10

E.O.P.
STA. 937 + 00

BOX BRIDGES REQ'D.
NONE

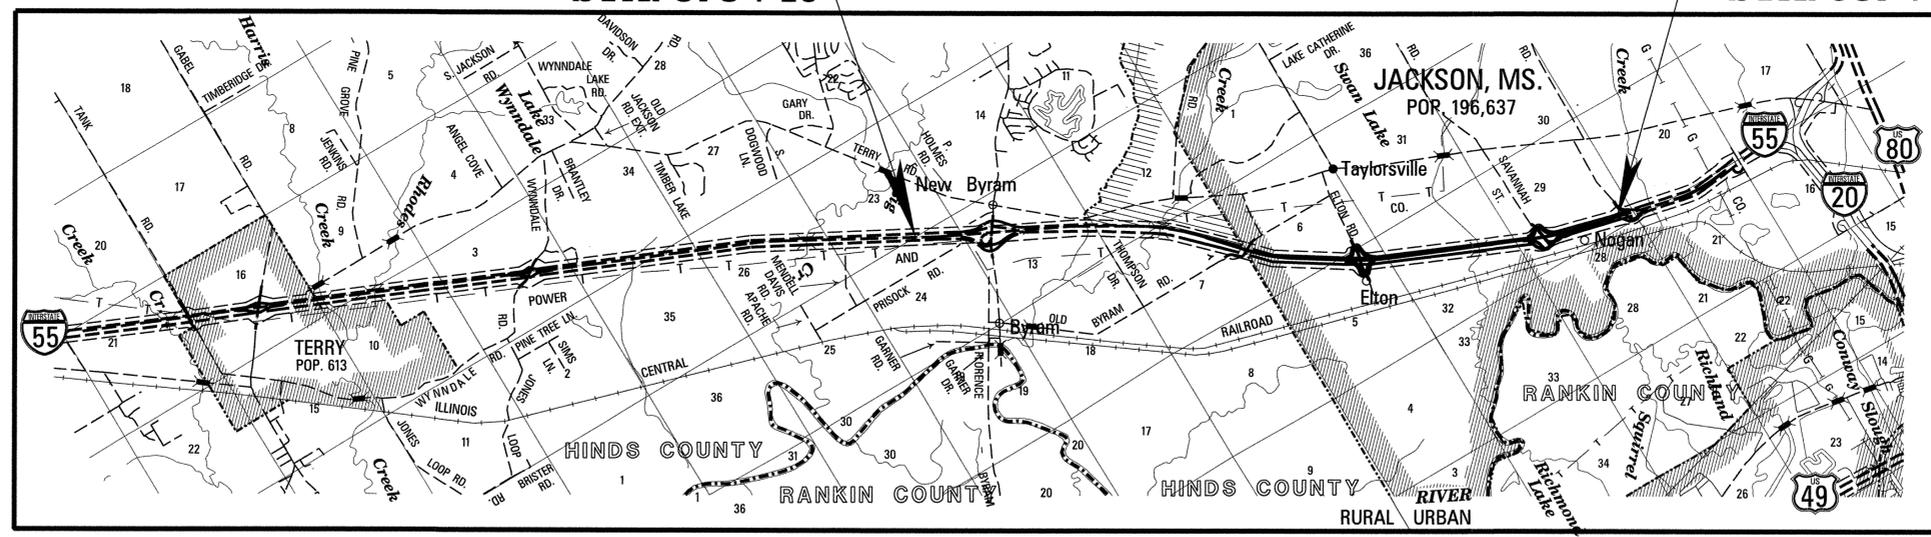

FED. ROAD REG. NO.	STATE	PROJECT NO.	SHEET NO.
4	MISS.	HSIP-0055-02(203)N	1

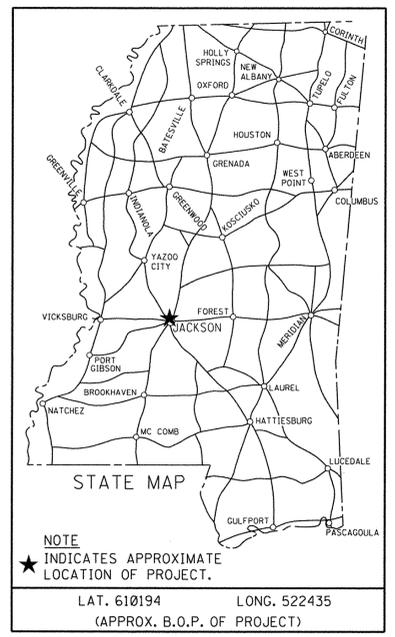

DESIGN CONTROL

70 MPH = V (SPEED DESIGN)

ADT () = : ADT () =

DHV = : D = % T = %

PERMITS ACQUIRED BY MDT

WETLANDS AND WATERS PERMITS (NECESSARY FOR ULTIMATE IMPROVEMENTS ONLY):

	WATERS	WETLANDS
NATIONWIDE #14	<input checked="" type="checkbox"/>	<input checked="" type="checkbox"/>
NATIONWIDE (OTHER)*	<input checked="" type="checkbox"/>	<input checked="" type="checkbox"/>
GENERAL*	<input checked="" type="checkbox"/>	<input checked="" type="checkbox"/>
INDIVIDUAL (404)*	<input checked="" type="checkbox"/>	<input checked="" type="checkbox"/>

* ACQUISITION OF PERMITS FOR TEMPORARY IMPACTS DURING CONSTRUCTION ARE THE RESPONSIBILITY OF THE CONTRACTOR

STORMWATER PERMIT

Y REQUIRED, CNOI SUBMITTED BY MDT (DISTRIBUTED AREA = 5 ACRES + INTB 6484)

S REQUIRED, SCNOI TO BE SUBMITTED BY CONTRACTOR (1 TO 4.99 ACRES) INTB 6483

N NO STORMWATER PERMIT REQUIRED (<1 ACRE)

APPROVED BY: DBS DATE: 4/20/07

CONVENTIONAL SYMBOLS

- COUNTY LINE
- TOWN CORPORATION LINE
- SECTION LINE
- EXISTING ROAD OR TRAVELED WAY
- PROPOSED ROAD OR TRAVELED WAY
- RAILROAD
- SURVEY LINE
- BRIDGES

EQUATIONS
NONE

EXCEPTIONS
NONE

LENGTH DATA

LENGTH OF ROADWAY	35890 FT.	6.797 MI.
LENGTH OF BRIDGES	FT.	MI.
LENGTH OF PROJECT (NET)		MI.
LENGTH OF EXCEPTIONS	FT.	MI.
LENGTH OF PROJECT (GROSS)		6.797 MI.

REVISIONS	DATE	BY	APPROVED:
1			
2			
APPROVED: 122

APPROVED: James 4/20/07
CHIEF ENGINEER DATE

APPROVED: James 4-20-07
EXECUTIVE DIRECTOR DATE

MISSISSIPPI DEPARTMENT OF TRANSPORTATION

APPROVED: _____ DATE _____
DIVISION ADMINISTRATOR
FEDERAL HIGHWAY ADMINISTRATION
DEPARTMENT OF TRANSPORTATION

4/20/2007 09:36:29 SITE:1.DGN MISSISSIPPI DEPARTMENT OF TRANSPORTATION

DESCRIPTION OF SHEET

WKG. NO. SH. NO.

DESCRIPTION OF SHEET

WKG. NO. SH. NO.

TITLE SHEET (1)			1	STANDARD DRAWINGS - ROADWAY SHEETS (CONT.)		
DETAILED INDEX & GENERAL NOTES (2)						
DETAILED INDEX ROADWAY GENERAL NOTES	DI-1		2	TRAFFIC CONTROL PLAN FOR POSTED SPEED LIMIT LESS THAN 65 OR 70 MPH (INTERSTATES AND OTHER 4-LANE DIVIDED HIGHWAYS) (MEDIAN LANE OR OUTSIDE LANE CLOSURE) (EXTENDED PERIOD)	TCP-4	253
	GN-1		3			
TYPICAL SECTION SHEETS (1)						
TYPICAL SECTION INTERSTATE 55 (B.O.P. TO E.O.P.)	TS-1		4	TRAFFIC CONTROL PLAN FOR POSTED SPEED LIMIT LESS THAN 65 OR 70 MPH (INTERSTATES AND OTHER 4-LANE DIVIDED HIGHWAYS) (MEDIAN LANE OR OUTSIDE LANE CLOSURE) (WORK DAY ONLY)	TCP-5	254
QUANTITY SHEETS (2)						
SUMMARY OF QUANTITIES	SQ-1		5	SHORT DURATION CLOSING OF DIVIDED HIGHWAYS HIGHWAY SIGN AND BARRICADE DETAILS FOR CONSTRUCTION PROJECTS	TCP-9	258
ESTIMATED QUANTITIES-SIGNS AND TRAFFIC CONTROL ITEMS	TCQ-1		6	TRAFFIC CONTROL PLAN MOBILE OPERATIONS MULTILANE ROADS AND TWO-LANE ROADS	TCP-10	259
				TRAFFIC CONTROL PLAN: UNEVEN PAVEMENT DETAILS	TCP-11	260
				TRAFFIC CONTROL PLAN: PIPE CULVERT INSTALLATION	TCP-14	263
PLAN VIEW SHEETS (14)						
PLAN VIEW I-55	PV-1		7	PIPE CULVERT INSTALLATION	PI-1	300
PLAN VIEW I-55	PV-2		8	BRANCH CONNECTIONS	BC-1	305
PLAN VIEW I-55	PV-3		9	PAVED INLET APRON AND MEDIAN DITCH PLUG	PA-1	318
PLAN VIEW I-55	PV-4		10			
PLAN VIEW I-55	PV-5		11	DROP INLET AND GRATE DETAILS FOR PIPE AND BOX CULVERT	B-9	325
PLAN VIEW I-55	PV-6		12			
PLAN VIEW I-55	PV-7		13			
PLAN VIEW I-55	PV-8		14			
PLAN VIEW I-55	PV-9		15			
PLAN VIEW I-55	PV-10		16			
PLAN VIEW I-55	PV-11		17			
PLAN VIEW I-55	PV-12		18			
PLAN VIEW I-55	PV-13		19			
PLAN VIEW I-55	PV-14		20			
△ SPECIAL DESIGN SHEETS (9)						
DETAIL OF CONSTRUCTION SIGNING	DCS-1		21			
DETAIL OF CONSTRUCTION SIGNING	DCS-2		22			
DETAIL OF CONSTRUCTION SIGNING	DCS-3		23			
TRENCH DRAIN DETAILS	TDD-1		24			
TRENCH DRAIN DETAILS	TDD-2		25			
TRAFFIC CONTROL DETAIL OF DRUM PLACEMENT AND SHOULDER CLOSURE	TCP-SC		26			
LOCATION OF R16-3 SIGNS	R16-3		27			
DETAILS OF MEDIAN BARRIER TRANSITION AT BRIDGE PILER	DBTBP-1		28			
△ GUARDRAIL BRIDGE END SECTION TYPE I (STEEL POSTS)	GR-2G		29			
△ STANDARD DRAWINGS - ROADWAY SHEETS (25)						
△ GUARD RAIL "W" BEAM (STEEL POSTS)	(03-01-02) GR-1B		182			
△ GUARD RAIL MODIFIED THRIE BEAM (STEEL POSTS)	(03-01-02) GR-1C		183			
MEDIAN BARRIER: CONCRETE (CAST-IN-PLACE)	MB-2		204			
MEDIAN BARRIER: CONCRETE (PRECAST)	(03-01-02) MB-2		205			
INNOVATIVE BARRIER: CONCRETE (CAST-IN-PLACE)(TYPE 1)(42" HEIGHT)	MB-3		206			
INNOVATIVE BARRIER: CONCRETE (CAST-IN-PLACE)(TYPE 4X MODIFIED 42" HEIGHT)	(03-01-02) MB-4		207			
STANDARD ROADSIDE SIGNS	SN-3		222			
STANDARD ROADSIDE SIGNS	SN-3A		223			
STANDARD ROADSIDE SIGNS	(03-01-02) SN-3B		224			
STANDARD ROADSIDE SIGN ASSEMBLY AND INSTALLATION	SN-4		225			
STANDARD ROADSIDE SIGN ASSEMBLY AND INSTALLATION	SN-4A		226			
STANDARD ROADSIDE SIGN ASSEMBLY AND INSTALLATION	SN-4B		227			
TYPICAL INSTALLATION OF GOUND MOUNTED DIRECTIONAL SIGNS	SN-5		228			
TRAFFIC CONTROL PLAN FOR POSTED SPEED LIMIT LESS THAN 65 MPH (4-LANE:MEDIAN LANE OR OUTSIDE LANE CLOSURE)(WORK DAY ONLY)	TCP-2		251			
TRAFFIC CONTROL PLAN FOR POSTED SPEED LIMIT LESS THAN 65 MPH (4-LANE:MEDIAN LANE OR OUTSIDE LANE CLOSURE)(EXTENDED PERIOD)	TCP-3		252			

DISTRICT 5

PS & E PLANS-DATE: 04/20/2007		
FMS CON. # 104906/30100		
REVISIONS		
DATE	SHEET NO.	BY
4/26/07	1,2,3,5,7-20,24	GMM
5/25/07	1,2,5,29,182,183	GMM

7/26/07 ADD NOTE & PROJ. NO. 7/25/07 ADDED SHEETS	GMM GMM	BY REVISION	MISSISSIPPI DEPARTMENT OF TRANSPORTATION	
			122	
DETAILED INDEX			△	
PROJECT NO. HSIP-0055-02(203)N COUNTY : HINDS			WORKING NUMBER DI-1	
FILENAME: <u>DETAIL INDEX.DGN</u>			SHEET NUMBER 2	
DESIGN TEAM <u>MANGUM</u> CHECKED _____ DATE _____				

5/25/2007 1:31:56:35 SITE: I.DGN MISSISSIPPI DEPARTMENT OF TRANSPORTATION

