

STATE OF MISSISSIPPI
 MISSISSIPPI DEPARTMENT OF TRANSPORTATION
**PLAN OF PROPOSED
 U.S. HIGHWAY
 STATE PROJECT NO. MP-2082-42(015)**

04-10-08



BRIDGE TRUSS MAINTENANCE PAINTING ON U.S. HWY. 82
 OVER YAZOO RIVER BRIDGE NO. 60.6
 LEFLORE COUNTY

FMS 303424 /301000

WORK SITE
 BRIDGE NO. 60.6

SCALES
 PLAN 1 IN. = 100 FT.
 PROFILE { HOR. 1 IN. = 100 FT.
 VERT. 1 IN. = 10 FT.
 LAYOUT 1 IN. = 1500 FT.

FED. ROAD REG. NO.	STATE	PROJECT NO.	SHEET NO.
4	MISS.	MP-2082-42(015)	1

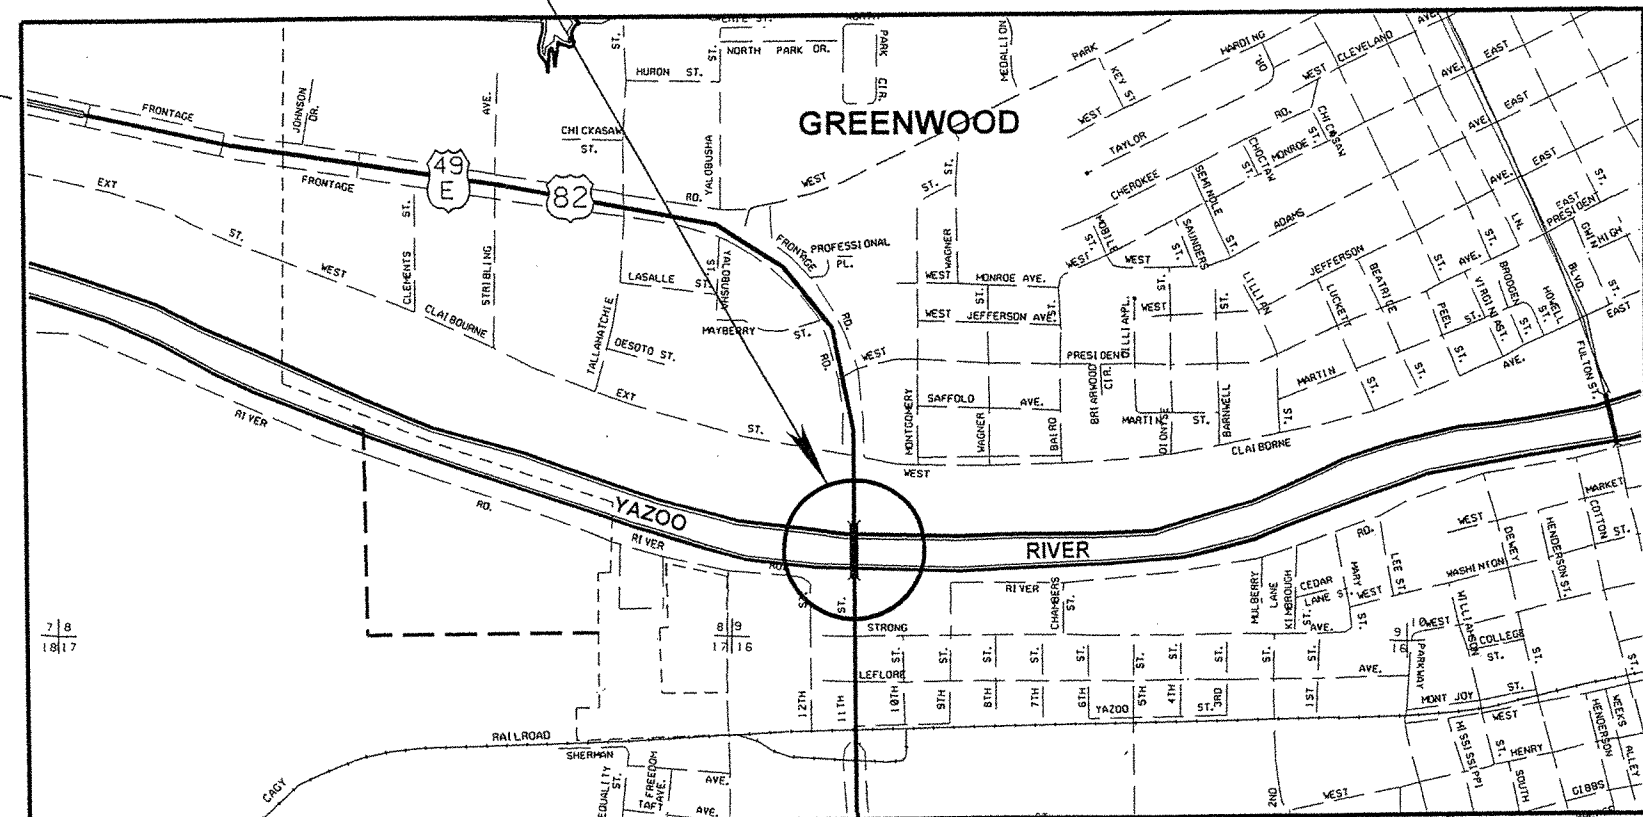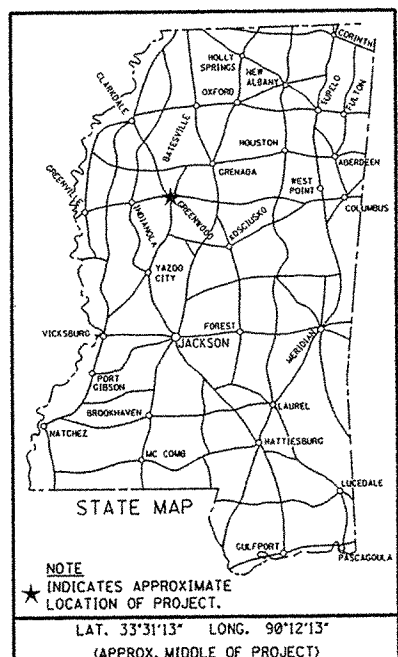

DESIGN CONTROL

MPH = V (SPEED DESIGN)

ADT () = ; ADT () =

DHV = ; 0 = % T = %

PERMITS ACQUIRED BY MDOT

WETLANDS AND WATERS PERMITS
 (NECESSARY FOR ULTIMATE IMPROVEMENTS ONLY):

NATIONWIDE #14	<input checked="" type="checkbox"/>	<input checked="" type="checkbox"/>
NATIONWIDE (OTHER)*	<input checked="" type="checkbox"/>	<input checked="" type="checkbox"/>
GENERAL*	<input checked="" type="checkbox"/>	<input checked="" type="checkbox"/>
INDIVIDUAL (404)*	<input checked="" type="checkbox"/>	<input checked="" type="checkbox"/>

* ACQUISITION OF PERMITS FOR TEMPORARY IMPACTS DURING CONSTRUCTION ARE THE RESPONSIBILITY OF THE CONTRACTOR

STORMWATER PERMIT

Y REQUIRED. CNDI SUBMITTED BY MDOT (DISTRIBUTED AREA = 5 ACRES + INTB. 6484)

S REQUIRED. SCNOI TO BE SUBMITTED BY CONTRACTOR (1 TO 4.99 ACRES) INTB. 6483)

N NO STORMWATER PERMIT REQUIRED (<1 ACRE)

APPROVED BY: *JRP* DATE: *4/10/08*

CONVENTIONAL SYMBOLS

- COUNTY LINE
- TOWN CORPORATION LINE
- SECTION LINE
- EXISTING ROAD OR TRAVELED WAY
- PROPOSED ROAD OR TRAVELED WAY
- RAILROAD
- SURVEY LINE
- BRIDGES

EQUATIONS

LENGTH DATA

LENGTH OF ROADWAY	0.0 FT.	0.0000 MI.
LENGTH OF BRIDGES	FT.	0.0000 MI.
LENGTH OF PROJECT (NET)		0.0000 MI.
LENGTH OF EXCEPTIONS	0.0 FT.	0.0000 MI.
LENGTH OF PROJECT (GROSS)		0.0000 MI.

EXCEPTIONS

NONE

APPROVED: *Kenny Lee James* DATE: *4/10/08*
 CHIEF ENGINEER

APPROVED: *Sam R. Brown* DATE: *4/10/08*
 EXECUTIVE DIRECTOR

MISSISSIPPI DEPARTMENT OF TRANSPORTATION

APPROVED: _____ DATE _____
 DIVISION ADMINISTRATOR

FEDERAL HIGHWAY ADMINISTRATION
 DEPARTMENT OF TRANSPORTATION

DESCRIPTION OF SHEET	REVISION	WKG. NO.	SH. NO.
<u>TITLE SHEETS (1)</u>			
TITLE SHEET			1
<u>DETAILED INDEX & GENERAL NOTES SHEET (2)</u>			
DETAILED INDEX		DI-1	2
GENERAL NOTES		GN-1	3
<u>QUANTITY SHEETS (1)</u>			
SUMMARY OF QUANTITY		SQ-1	4
<u>SPECIAL DESIGN SHEETS (7)</u>			
BRIDGE DETAILS		BD-1	5
BRIDGE DETAILS		BD-2	6
BRIDGE DETAILS		BD-3	7
BRIDGE DETAILS		BD-4	8
BRIDGE DETAILS		BD-5	9
BRIDGE DETAILS		BD-6	10
BRIDGE DETAILS		BD-7	11
<u>STANDARD DRAWING SHEETS (4)</u>			
TRAFFIC CONTROL PLAN WITH FLAGGER (ONE-LANE OF TWO-WAY TRAFFIC)		TCP-1	250
TRAFFIC CONTROL PLAN FOR POSTED SPEED LIMIT LESS THAN 65 MPH (4-LANE: MEDIAN LANE OR OUTSIDE LANE CLOSURE) (WORK DAY ONLY)		TCP-2	251
SHORT DURATION CLOSING OF TWO-LANE TWO-WAY HIGHWAYS		TCP-8	257
HIGHWAY SIGN & BARRICADE DETAILS FOR CONSTRUCTION PROJECTS		TCP-10	259
TOTAL SHEETS (15)			

ROADWAY DESIGN DIVISION LAND SECTION MISSISSIPPI DEPARTMENT OF TRANSPORTATION

B. SULLIVANT		
PS & E PLANS-DATE 04/20/08		
FMS CON. # 383424/301000		
REVISIONS		
DATE	SHEET NO.	BY

MISSISSIPPI DEPARTMENT OF TRANSPORTATION	
DETAILED INDEX	
PROJECT NO. MP-2082-42(015)	
COUNTY : LEFLORE	
DATE	WORKING NUMBER
	DI-1
FILENAME: DI-1.DGN	SHEET NUMBER
	2
DESIGN TEAM	CHECKED DATE

STATE	PROJECT NO.
MISS.	MP-2082-42(015)

GENERAL NOTES:

1. THE CONTRACTOR SHALL MAKE A MISSISSIPPI ONE-CALL REQUEST PRIOR TO ANY EXCAVATION OPERATION.
2. IN ORDER TO EXPEDITE THE SAFE MOVEMENT OF TRAFFIC AND TO PROTECT EACH PHASE OF THE WORK AS IT IS PERFORMED, A FIRM SEQUENCE OF OPERATIONS IS ESSENTIAL. THE WORK SHALL BE BEGUN AND CONTINUALLY PROSECUTED.
3. THE CONTRACTOR SHALL PROVIDE ALL SIGNS AND TRAFFIC HANDLING DEVICES NECESSARY TO SAFELY MAINTAIN TRAFFIC AROUND OR THROUGH THE WORK AREAS.
4. INCIDENTAL WORK SUCH AS REMOVING VEGETATION AND OTHER INCIDENTAL WORK THAT IS NECESSARY TO COMPLETE THE WORK WILL NOT BE MEASURED FOR SEPARATE PAYMENT AND THE COST WILL BE INCLUDED IN THE ITEMS BID.
5. IT SHALL BE THE RESPONSIBILITY OF THE CONTRACTOR TO PROTECT THE ROADWAY AND ALL EXISTING STRUCTURES SUCH AS BRIDGES, CURBS AND OTHER FEATURES FROM DAMAGE DURING CONSTRUCTION. THE CONTRACTOR SHALL REPLACE OR REPAIR, AS DIRECTED BY THE ENGINEER, ANY STRUCTURES OR PORTION OF THE ROADWAY DAMAGED AS A RESULT OF CONTRACTOR'S OPERATIONS DURING THE LIFE OF THE CONTRACT. NO PAYMENT WILL BE MADE FOR REPLACEMENT OR REPAIR OF DAMAGED ITEMS, CAUSED BY THE CONTRACTOR'S OPERATIONS.
6. FLUORESCENT ORANGE SHEETING SHALL BE USED ON ALL CONSTRUCTION AND TRAFFIC CONTROL SIGNS EXCEPT FOR THOSE DESIGNATED IN PLANS TO BE BLACK LEGEND AND BORDER ON WHITE BACKGROUND.
7. DURING PERIODS OF WORK WHERE A LANE CLOSURE IS NOT REQUIRED THE CONTRACTOR SHALL HAVE IN PLACE AS A MINIMUM REQUIREMENT W20-1, AS SHOWN ON TCP-1.

PLAN
 ROADWAY DESIGN DIVISION
 MISSISSIPPI DEPARTMENT OF TRANSPORTATION

		MISSISSIPPI DEPARTMENT OF TRANSPORTATION	
		GENERAL NOTES	
		PROJECT NO.: MP-2082-42(015)	
		COUNTY: LEFLORE	
		FILENAME: <u>Generalnotes.DGN</u>	WORKING NUMBER GN-1
DATE	DESIGN TEAM	CHECKED	DATE
			SHEET NUMBER 3