


FED. ROAD REG. NO.	STATE	PROJECT NO.	SHEET NO.
4	MISS.	BWO-5182-25(001)	1

STATE OF MISSISSIPPI
 MISSISSIPPI DEPARTMENT OF TRANSPORTATION
**PLAN OF PROPOSED
 CENTRAL COMMISSIONER'S OFFICE BUILDING
 AT JACKSON**
STATE PROJECT NO. BWO-5182-25(001)

04-10-08

501964301000

HINDS COUNTY

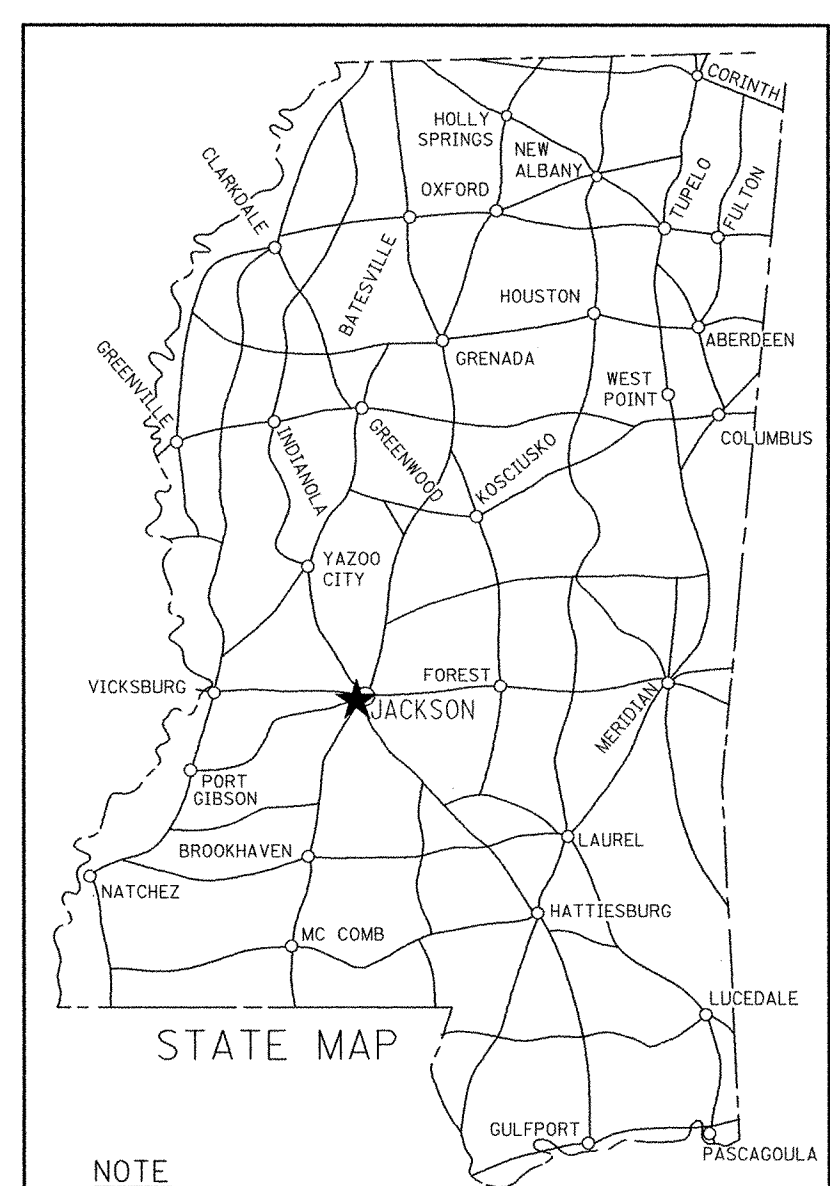

NOTE
 ★ INDICATES APPROXIMATE LOCATION OF PROJECT.
 LAT. _____ LONG. _____
 (APPROX. MIDDLE OF PROJECT)

DESIGN CONTROL
 MPH = V (SPEED DESIGN)
 ADT () = _____ : ADT () = _____
 DHV = _____ : D = _____ % T = _____ %


PERMITS ACQUIRED BY MDOT

WETLANDS AND WATERS PERMITS (NECESSARY FOR ULTIMATE IMPROVEMENTS ONLY):	
	WATERS WETLANDS
NATIONWIDE #14	<input type="checkbox"/> <input type="checkbox"/>
NATIONWIDE (OTHER)*	<input type="checkbox"/> <input type="checkbox"/>
GENERAL*	<input type="checkbox"/> <input type="checkbox"/>
INDIVIDUAL (404)*	<input type="checkbox"/> <input type="checkbox"/>

* ACQUISITION OF PERMITS FOR TEMPORARY IMPACTS DURING CONSTRUCTION ARE THE RESPONSIBILITY OF THE CONTRACTOR

STORMWATER PERMIT	<input type="checkbox"/>
Y	REQUIRED, SCNOI SUBMITTED BY MDOT (DISTRIBUTED AREA = 5 ACRES + INTB 586)
S	REQUIRED, SCNOI TO BE SUBMITTED BY CONTRACTOR (1 TO 4.99 ACRES/INTB 14)
N	NO STORMWATER PERMIT REQUIRED (<1 ACRE)

APPROVED BY: *JW* DATE: 4-7-08

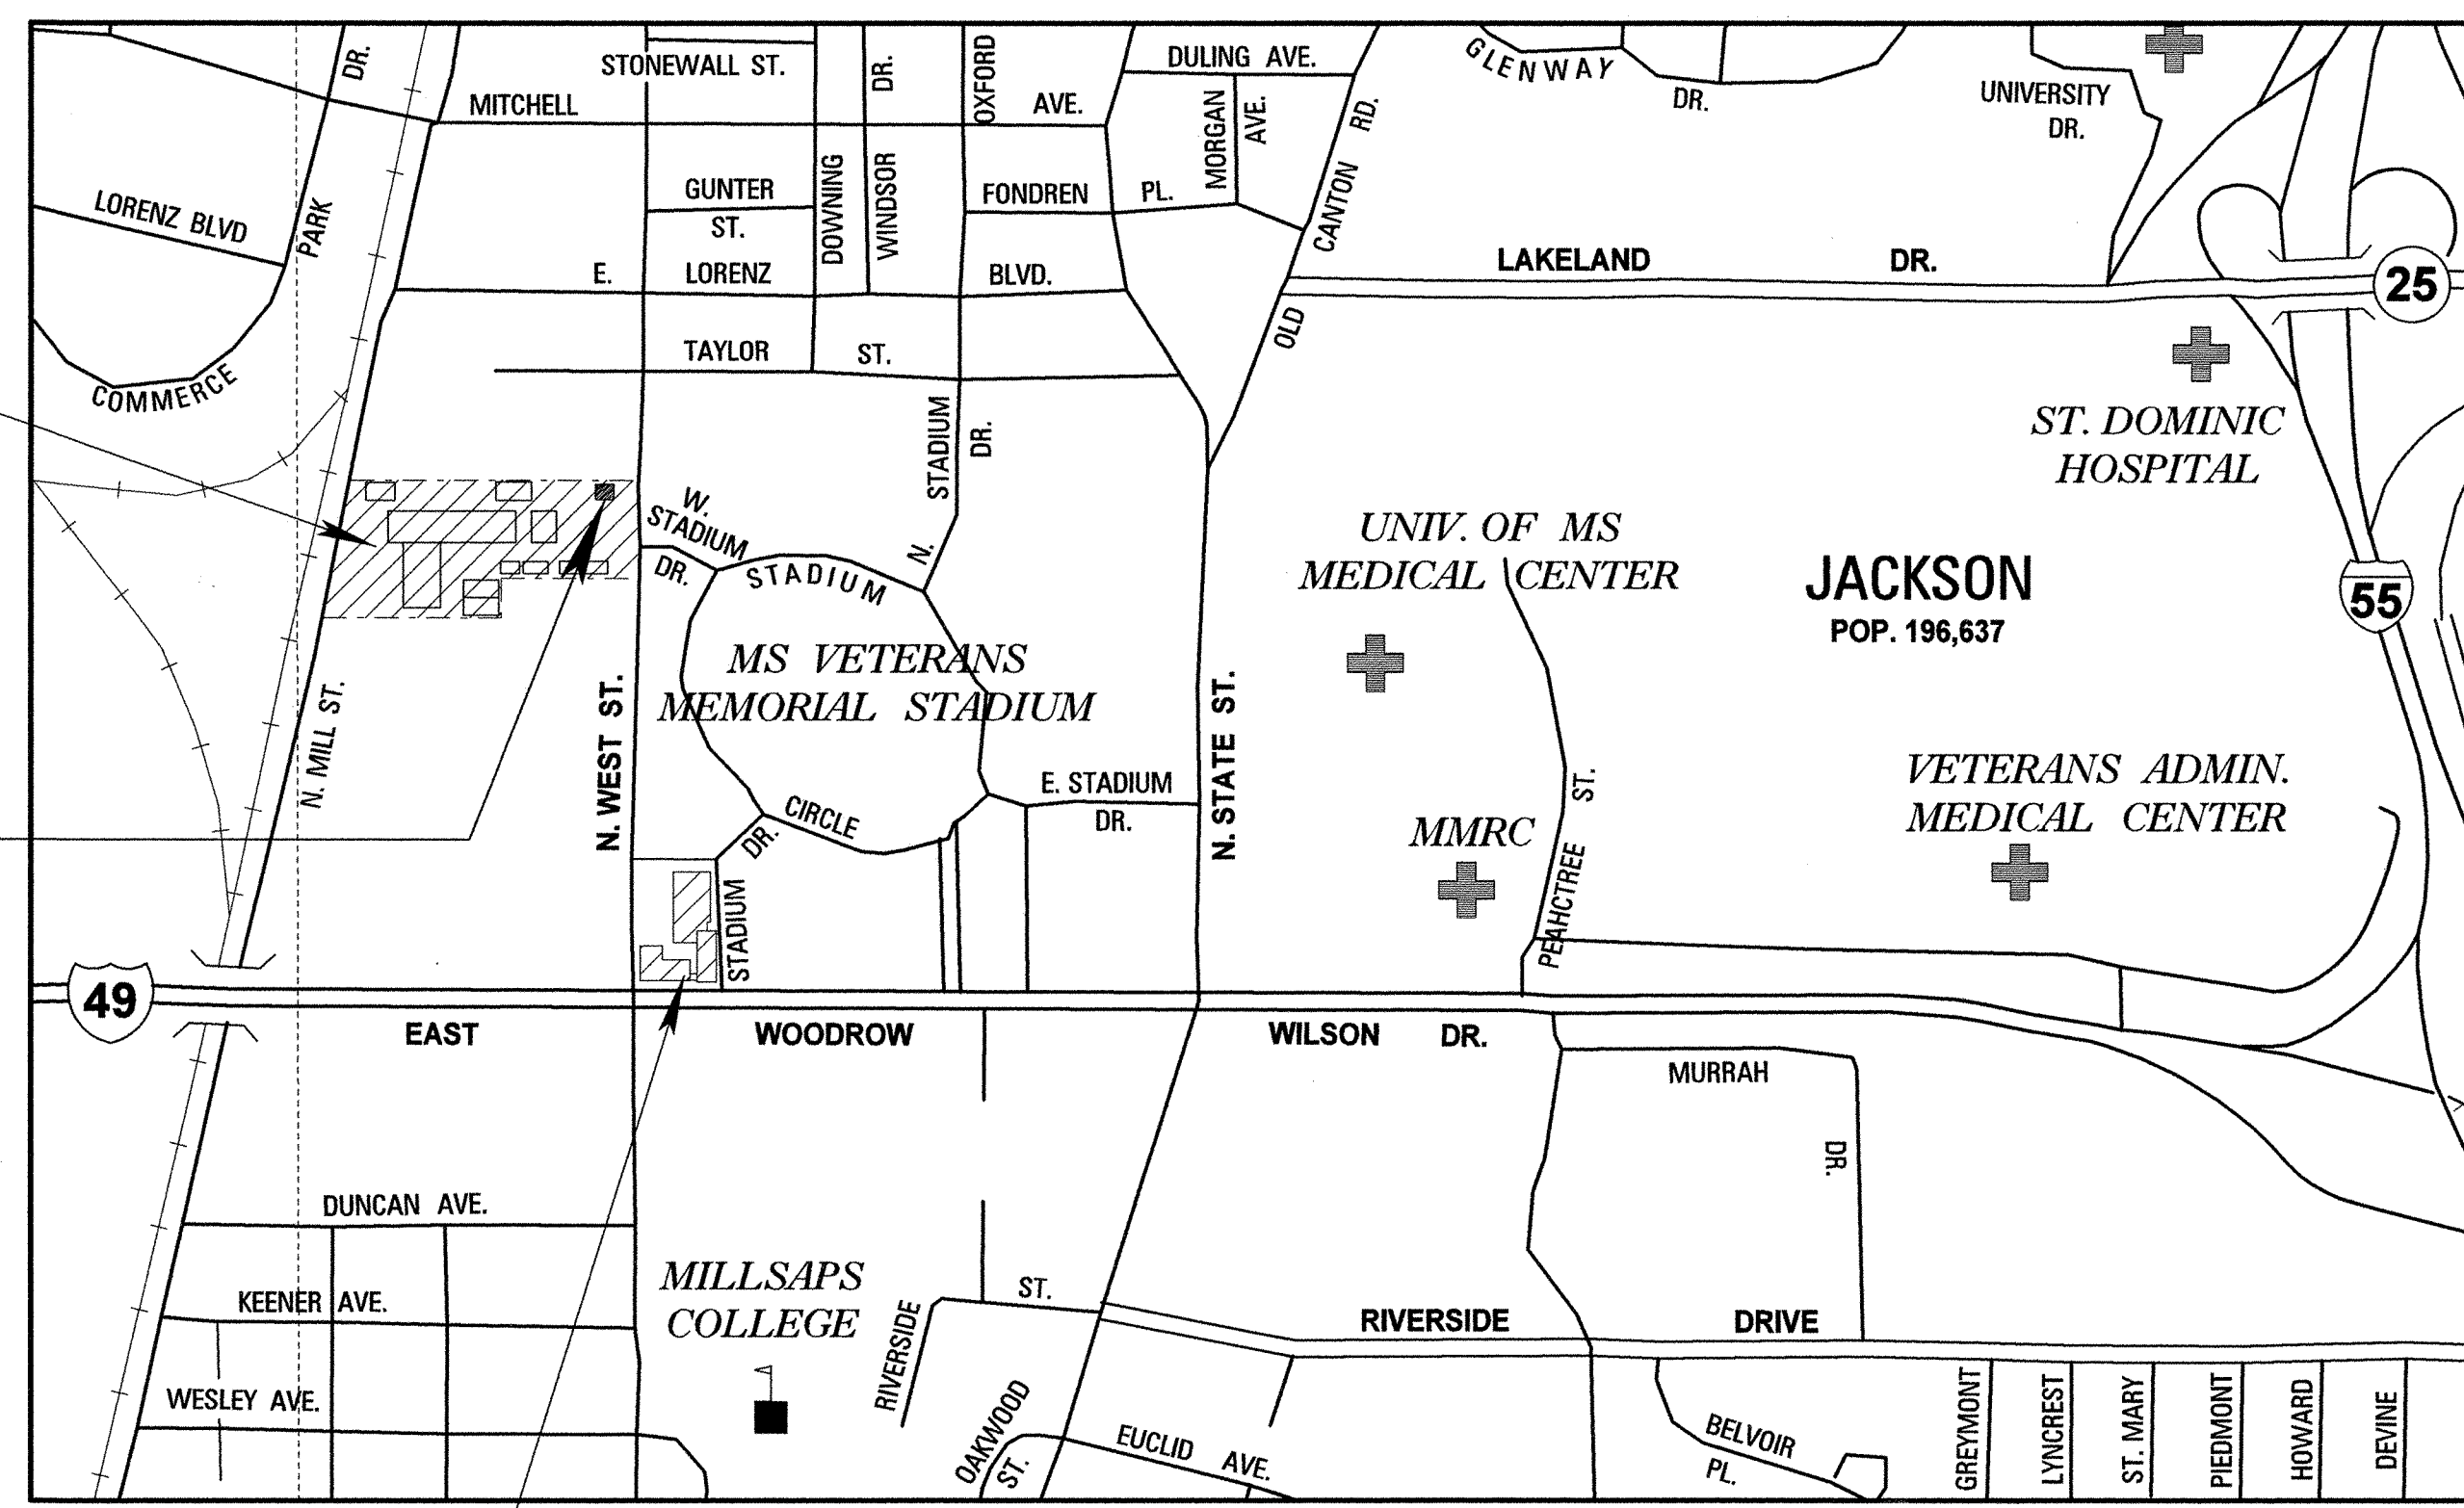

COMMISSIONER'S OFFICE BUILDING AT SHOP COMPLEX

MS DOT CENTRAL MAINT. FACILITY

MS DOT CENTRAL LABORATORY

CONVENTIONAL SYMBOLS

- COUNTY LINE -----
- TOWN CORPORATION LINE -----
- SECTION LINE -----
- EXISTING ROAD OR TRAVELED WAY -----
- PROPOSED ROAD OR TRAVELED WAY -----
- RAILROAD -----
- SURVEY LINE -----
- BRIDGES -----

APPROVED:	ASU
BY: <i>Henry Lee James</i>	4/4/09
CHIEF ENGINEER	DATE
BY: <i>Raymond R. Thomas</i>	4/4/08
EXECUTIVE DIRECTOR	DATE
MISSISSIPPI DEPARTMENT OF TRANSPORTATION	
APPROVED:	
DIVISION ADMINISTRATOR	DATE
FEDERAL HIGHWAY ADMINISTRATION DEPARTMENT OF TRANSPORTATION	

4/4/2008 8:14 AM TITLE.DGN

