

FED. ROAD REG. NO.	STATE	PROJECT NO.	SHEET NO.
4	MISS.	BWO-3132-26(002)	1

STATE OF MISSISSIPPI
MISSISSIPPI DEPARTMENT OF TRANSPORTATION


RENOVATE REST AREA BUILDINGS ON I-55 NORTHBOUND NEAR WEST

STATE PROJECT NO. BWO-3132-26(002)

①8-6-08

501920301000


HOLMES COUNTY

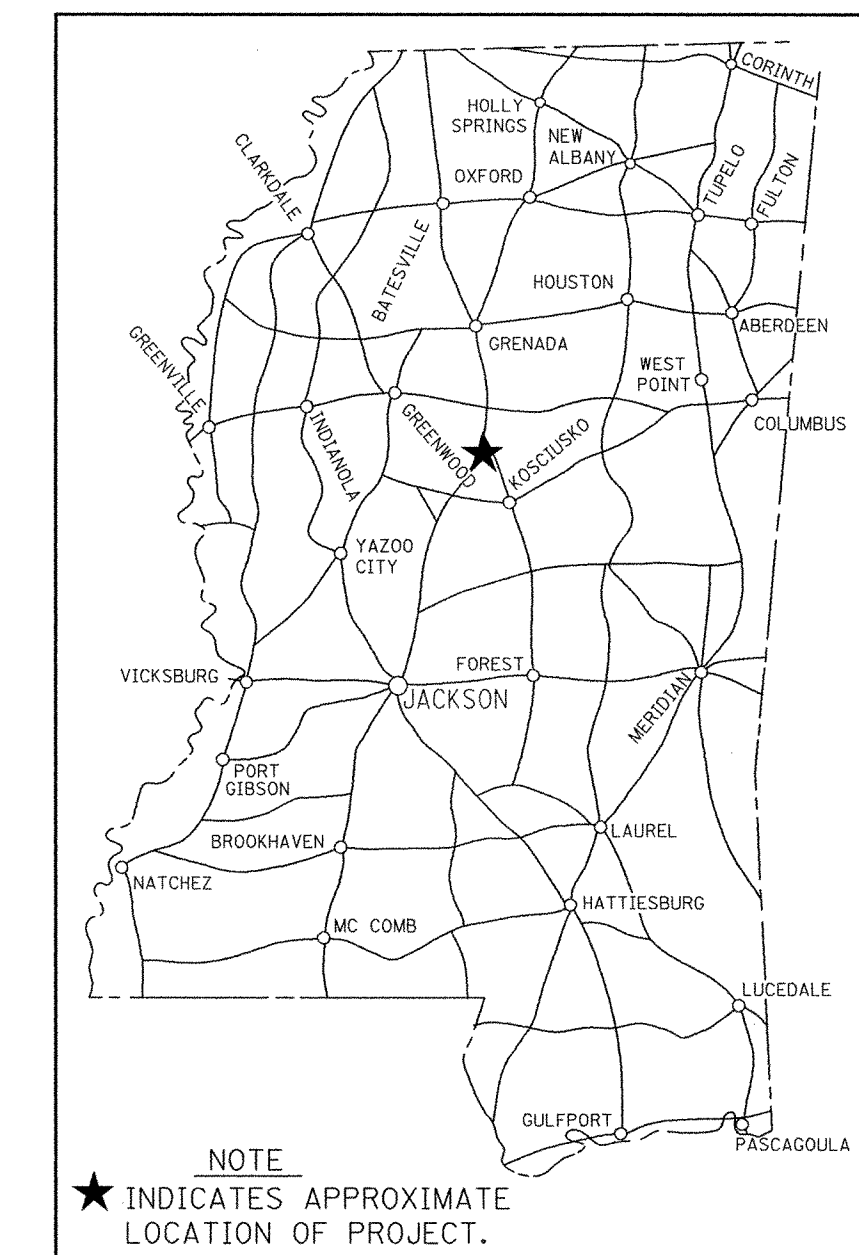

DESIGN CONTROL	
MPH =	V (SPEED DESIGN)
ADT () =	: ADT () =
DHV =	: D = % T = %

PERMITS ACQUIRED BY MDOT		
WETLANDS AND WATERS PERMITS (NECESSARY FOR ULTIMATE IMPROVEMENTS ONLY):		
	WATERS	WETLANDS
NATIONWIDE #14	<input checked="" type="checkbox"/>	<input checked="" type="checkbox"/>
NATIONWIDE (OTHER)*	<input checked="" type="checkbox"/>	<input checked="" type="checkbox"/>
GENERAL*	<input checked="" type="checkbox"/>	<input checked="" type="checkbox"/>
INDIVIDUAL (404)*	<input checked="" type="checkbox"/>	<input checked="" type="checkbox"/>
* ACQUISITION OF PERMITS FOR TEMPORARY IMPACTS DURING CONSTRUCTION ARE THE RESPONSIBILITY OF THE CONTRACTOR		
STORMWATER PERMIT <input checked="" type="checkbox"/>		
Y	REQUIRED, CNQI SUBMITTED BY MDOT (DISTRIBUTED AREA = 5 ACRES + INTS 6484)	
S	REQUIRED, SCQI TO BE SUBMITTED BY CONTRACTOR (1 TO 4.99 ACRES) (NB 6483)	
N	NO STORMWATER PERMIT REQUIRED (<1 ACRE)	
APPROVED BY:	DATE: 8-4-08	

**I-55 REST AREA
NORTHBOUND
NEAR WEST**

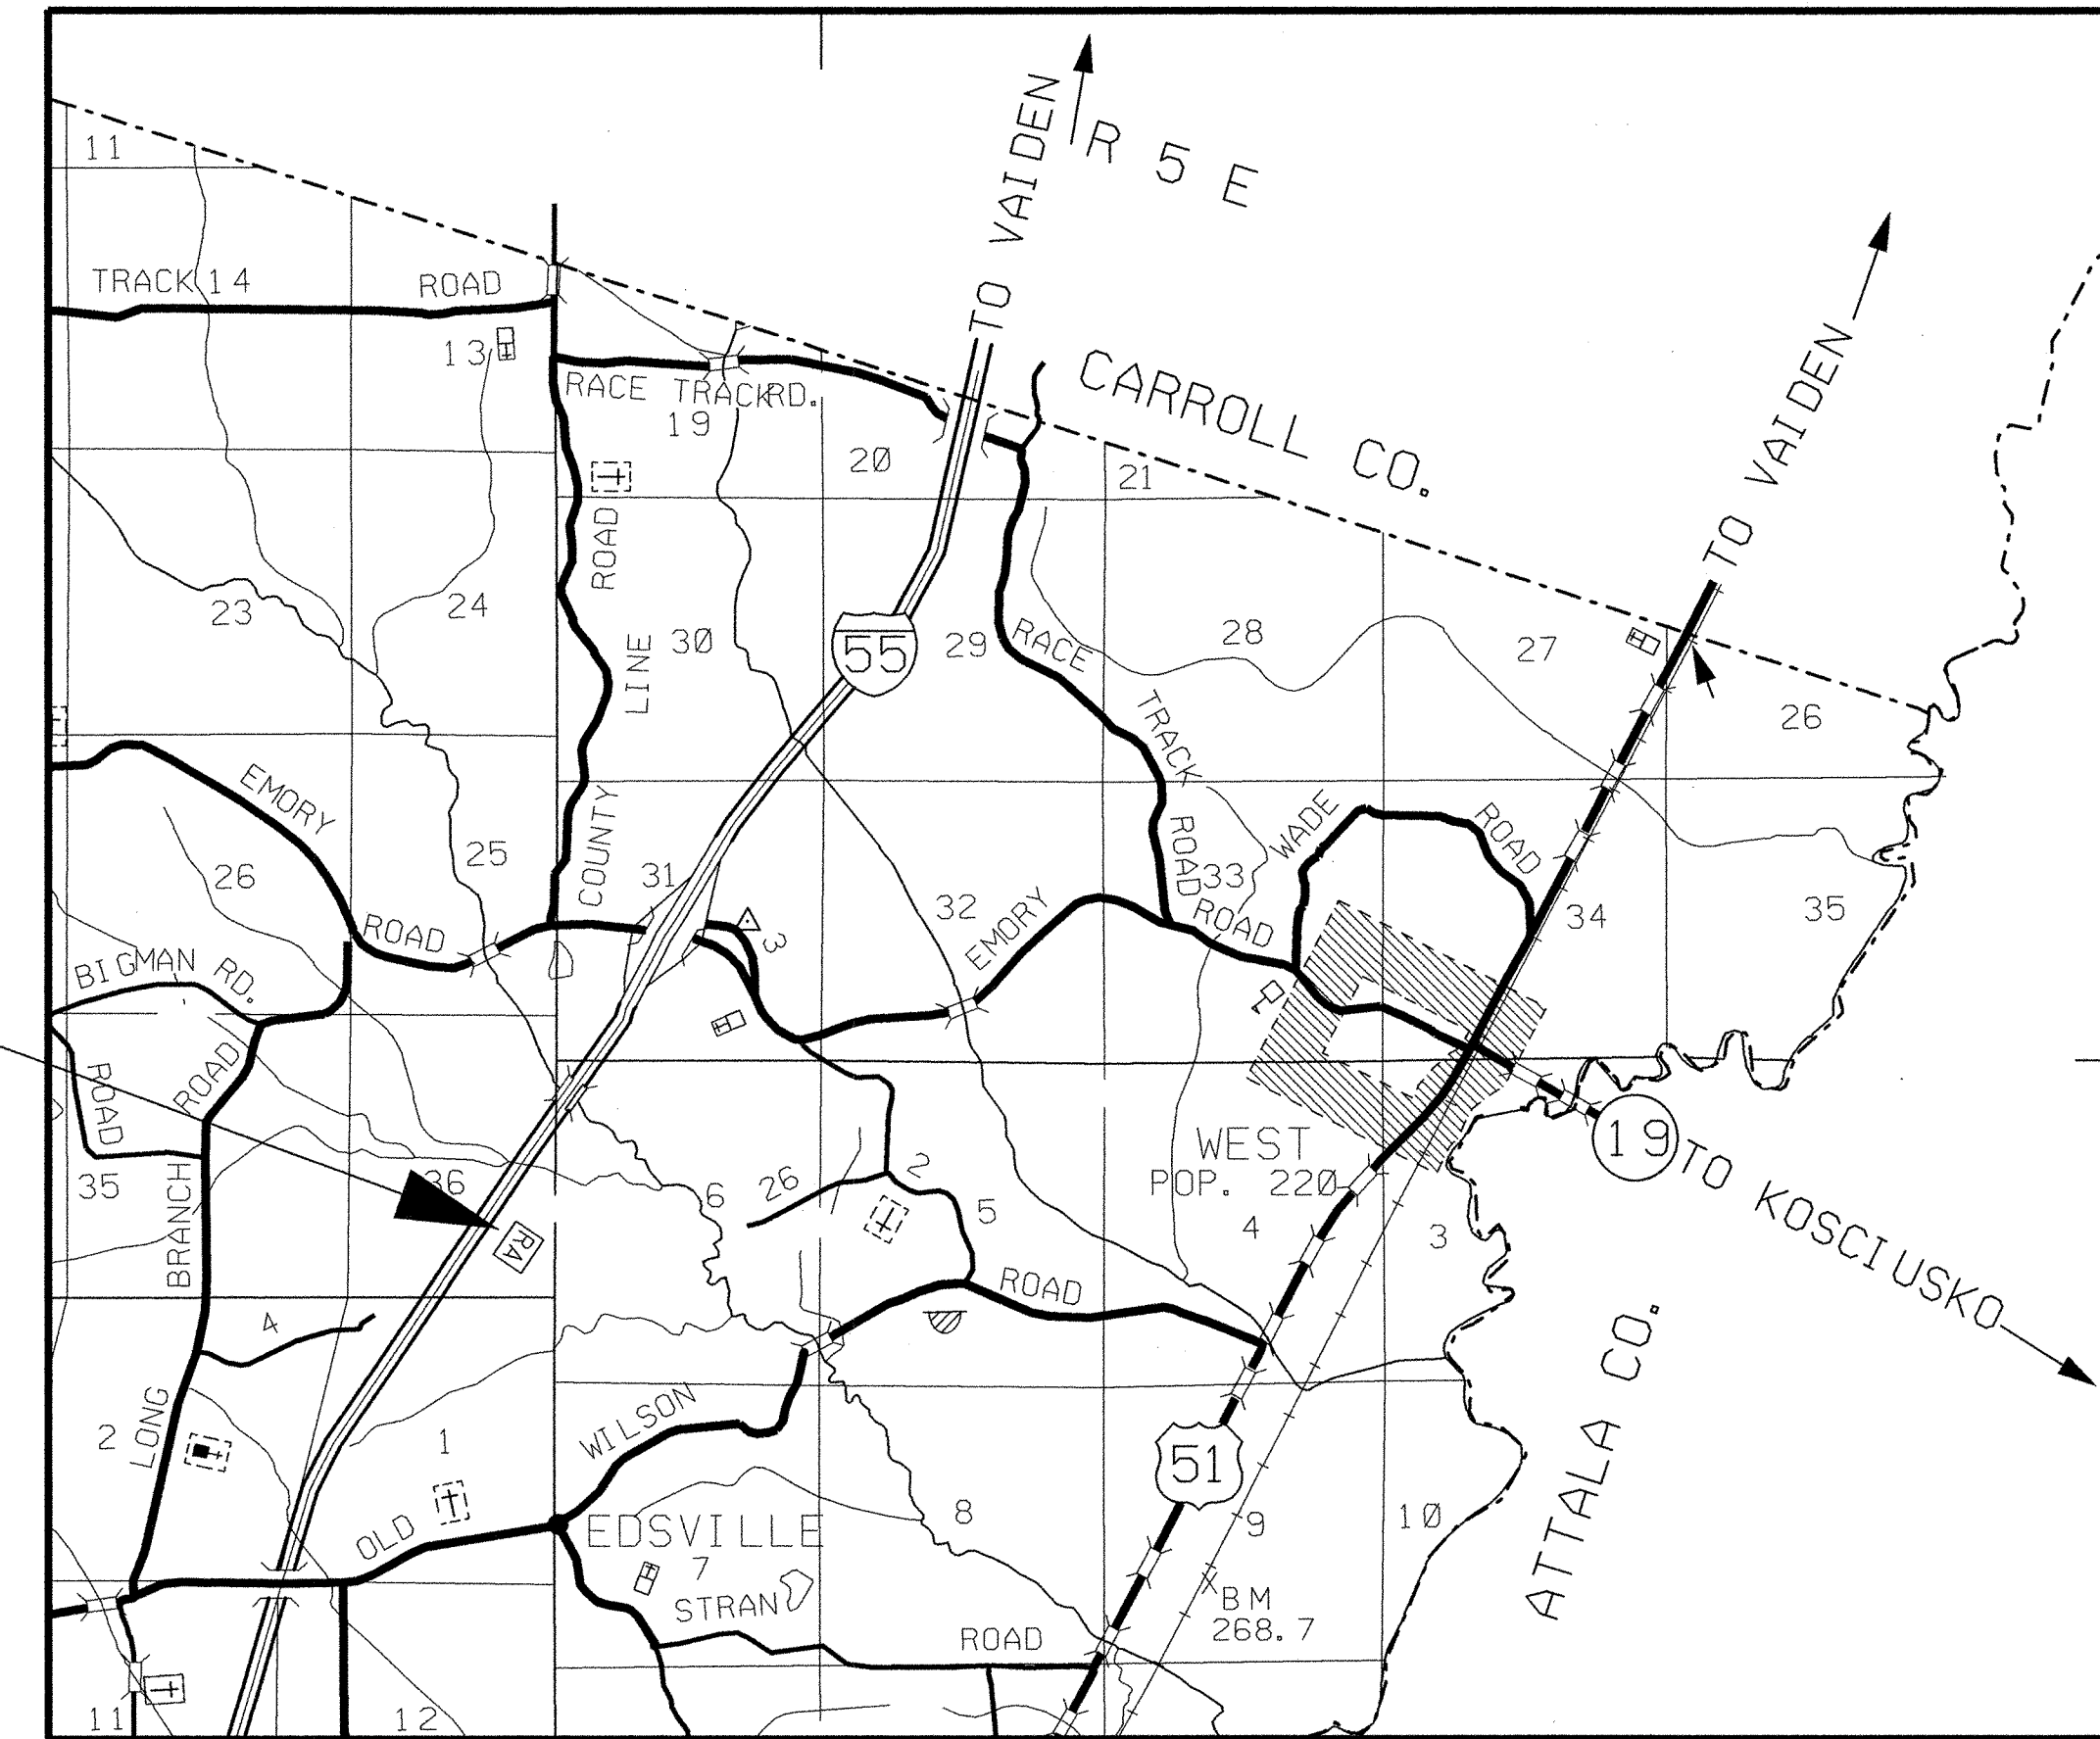

CONVENTIONAL SYMBOLS

COUNTY LINE	-----
TOWN CORPORATION LINE	-----
SECTION LINE	-----
EXISTING ROAD OR TRAVELED WAY	-----
PROPOSED ROAD OR TRAVELED WAY	-----
RAILROAD	-----
SURVEY LINE	-----
BRIDGES	-----

APPROVED:	APPROVED:
BY: <i>M. McArthur</i>	BY: <i>Asu</i>
CHIEF ENGINEER	DATE: 8/4/08
EXECUTIVE DIRECTOR	DATE: 8/4/08
MISSISSIPPI DEPARTMENT OF TRANSPORTATION	
APPROVED:	
DIVISION ADMINISTRATOR	DATE
FEDERAL HIGHWAY ADMINISTRATION DEPARTMENT OF TRANSPORTATION	

8/4/2008 1:36 PM II-TILE.DGN

