

STATE OF MISSISSIPPI
MISSISSIPPI DEPARTMENT OF TRANSPORTATION


PLAN AND PROFILE OF PROPOSED
U.S. HIGHWAY 72
FEDERAL AID PROJECT NO. HSIP-0007-01(075)

HWY 72 & CR 218/306
ALCORN COUNTY

FMS 105553301000

SCALES
PLAN 1 IN. = 100 FT.
PROFILE { HOR. 1 IN. = 100 FT.
VERT. 1 IN. = 10 FT.
LAYOUT 1 IN. = 2000 FT.

FED. ROAD REG. NO.	STATE	PROJECT NO.	SHEET NO.
4	MISS.	HSIP-0007-01(075)	1

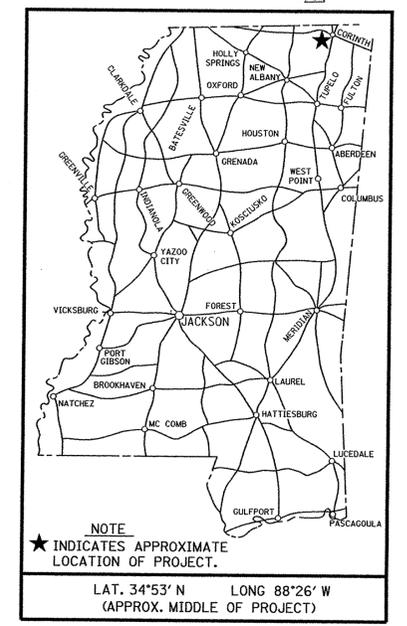

DESIGN CONTROL
65 MPH = V (SPEED DESIGN)
ADT (2000) = _____ : ADT (2030) = _____
DHV = _____ : D = _____ % T = _____ %

PERMITS ACQUIRED BY MDOT
WETLANDS AND WATERS PERMITS (NECESSARY FOR ULTIMATE IMPROVEMENTS ONLY):



NATIONWIDE #14	<input checked="" type="checkbox"/>	<input checked="" type="checkbox"/>
NATIONWIDE (OTHER)*	<input checked="" type="checkbox"/>	<input checked="" type="checkbox"/>
GENERAL*	<input checked="" type="checkbox"/>	<input checked="" type="checkbox"/>
INDIVIDUAL (404)*	<input checked="" type="checkbox"/>	<input checked="" type="checkbox"/>

* ACQUISITION OF PERMITS FOR TEMPORARY IMPACTS DURING CONSTRUCTION ARE THE RESPONSIBILITY OF THE CONTRACTOR

STORMWATER PERMIT

Y REQUIRED, CNO SUBMITTED BY MDOT (DISTRIBUTED AREA = 5 ACRES + INTB 6484)
S REQUIRED, SCNO TO BE SUBMITTED BY CONTRACTOR (1 TO 4.99 ACRES) (INTB 6483)
N NO STORMWATER PERMIT REQUIRED (<1 ACRE)

APPROVED BY: GSW DATE: 8/19/09

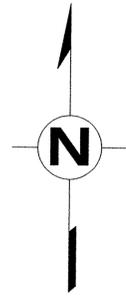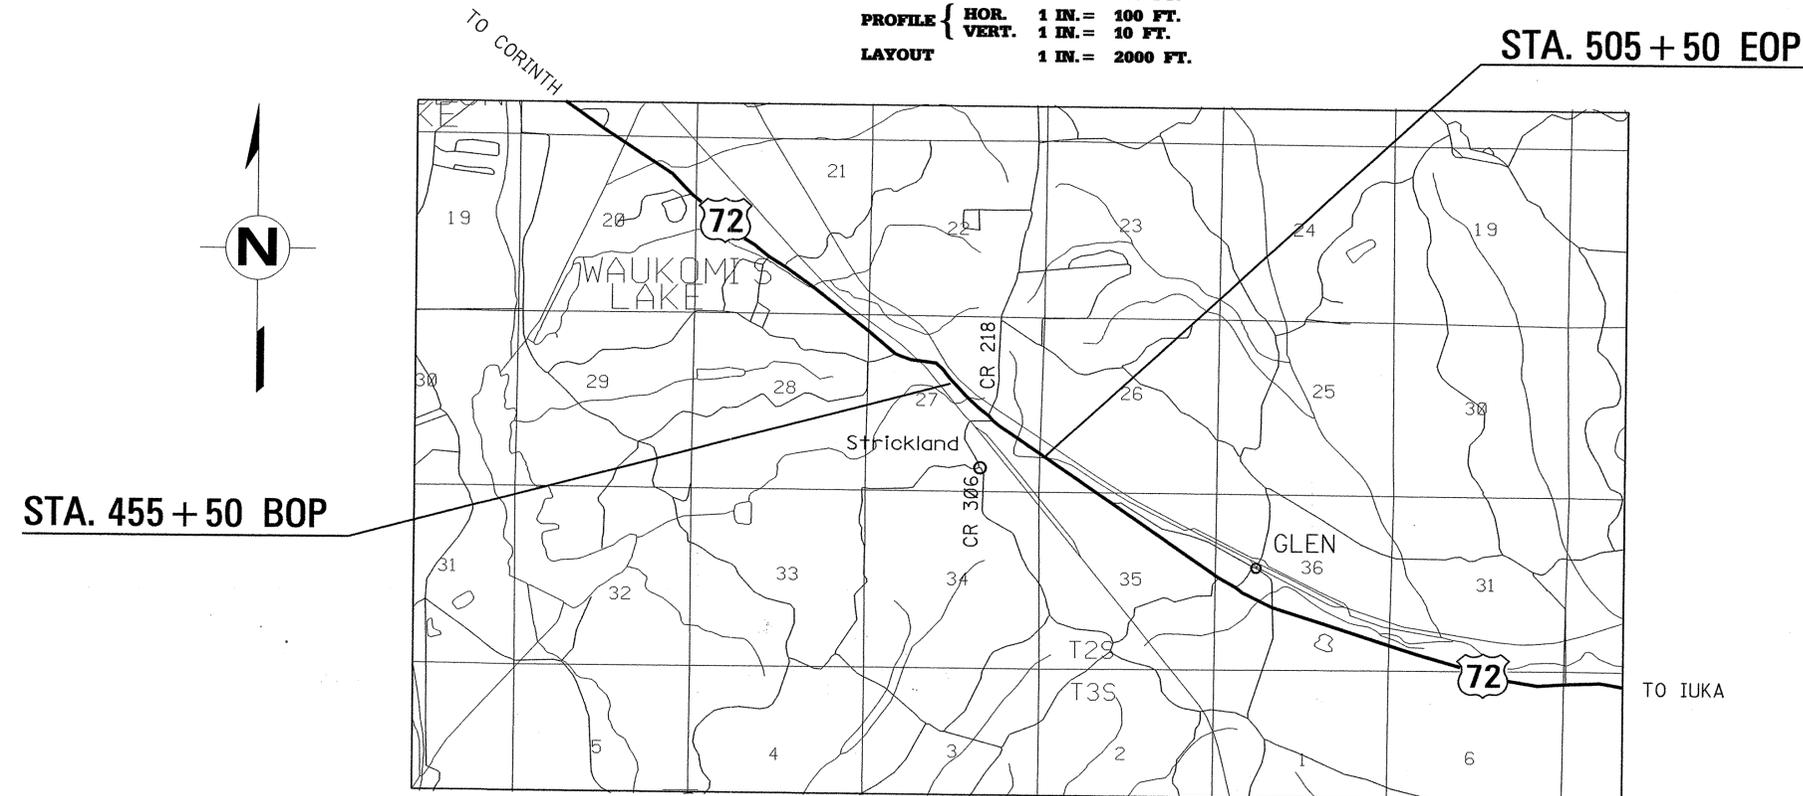

CONVENTIONAL SYMBOLS

- COUNTY LINE -----
- TOWN CORPORATION LINE -----
- SECTION LINE -----
- EXISTING ROAD OR TRAVELED WAY -----
- PROPOSED ROAD OR TRAVELED WAY -----
- RAILROAD -----
- SURVEY LINE -----
- BRIDGES -----

LENGTH DATA

LENGTH OF ROADWAY	5000 FT.	0.947 MI.
LENGTH OF BRIDGES	FT.	MI.
LENGTH OF PROJECT (NET)	5000 FT.	0.947 MI.
LENGTH OF EXCEPTIONS	FT.	MI.
LENGTH OF PROJECT (GROSS)	5000	0.947 MI.

TITLE ROADWAY DESIGN DIVISION C.A.D.D. SECTION MISSISSIPPI DEPARTMENT OF TRANSPORTATION

CHANGED PROJECT NUMBER	DATE	BY	APPROVED:	105
	DATE	BY	APPROVED:	
		GSW	<i>M. J. Mott</i>	8/19/09
			CHIEF ENGINEER	DATE
			<i>Gregory R. Brown</i>	8/19/09
			EXECUTIVE DIRECTOR	DATE
MISSISSIPPI DEPARTMENT OF TRANSPORTATION				
			APPROVED:	
			DIVISION ADMINISTRATOR	DATE
FEDERAL HIGHWAY ADMINISTRATION DEPARTMENT OF TRANSPORTATION				

DESCRIPTION OF SHEET

WKG. NO. SH. NO.

TITLE SHEET (1)			1
DETAILED INDEX & GENERAL NOTES (2)			
DETAILED INDEX		DI-1	2
GENERAL NOTES		GN-1	3
TYPICAL SECTION SHEETS (1)			
TYPICAL SECTION - US 72 OVERLAY		TS-1	4
QUANTITY SHEETS (5)			
SUMMARY OF QUANTITIES		SQ-1	5
SUMMARY OF QUANTITIES		SQ-2	6
ESTIMATED QUANTITIES-SIGN ASSEMBLY AND STANDARD ROADSIDE SIGNS		EQ-1	7
ESTIMATED QUANTITIES- PAVEMENT MARKINGS AND EARTHWORK		EQ-2	8
ESTIMATED QUANTITIES FOR TRAFFIC CONTROL SIGNS		TCP-Q	9
PLAN AND PROFILE SHEETS (1)			
HIGHWAY 72 - ROADWAY PLAN		3	10
SPECIAL DESIGN SHEETS (19)			
CROSSOVER DETAILS		CD-1	11
PAVEMENT MARKING DETAILS		PMD-1	12
PAVEMENT MARKING DETAILS		PMD-2	13
SIGNING PLANS		S-1	14
SIGNING PLANS		S-2	15
DIRECTIONAL SIGN DETAILS		DSD-1	16
BRIDGE MOUNTED SIGN DETAILS		BMSD-1	17
SIGN REMOVAL		SR-1	18
SIGN REMOVAL		SR-2	19
TRAFFIC SIGNAL PLAN		TRS-1	20
ADVANCE SIGNING PLAN		AS-1	21
TRAFFIC SIGNAL DETAILS - SIGNAL HEADS, SIGNAL SIGNS AND GENERAL NOTES		TSD-1	22
TRAFFIC SIGNAL DETAILS - LOOP DETECTOR DETAILS		TSD-2	23
TRAFFIC SIGNAL DETAILS - PULL BOX AND CONDUIT TRENCHING DETAILS		TSD-3	24
TRAFFIC SIGNAL DETAILS - CONTROLLER CABINET MOUNTINGS, TYPE 1 POLE ATTACHMENTS		TSD-5	25
TRAFFIC SIGNAL DETAILS - MAST ARM AND PEDESTAL POLE DETAILS		TSD-6	26
TRAFFIC CONTROL PLAN - TYPICAL SIGNAL INSTALLATION		TSD-7	27
CONSTRUCTION SIGNING		CS-1	28
VEGETATION SCHEDULE		VS-1	29
STANDARD DRAWINGS-ROADWAY SHEETS (22) ENGLISH			
PAVEMENT MARKING DETAILS FOR 2 & 4-LANE DIVIDED ROADWAYS		PM-1	120
PAVEMENT MARKING DETAILS		PM-5	124
PAVEMENT MARKING LEGEND DETAILS		PM-6	125
EROSION CONTROL		EC-1	140
DETAILS OF DITCH TREATMENTS		DT-1	145
ROUTE SHIELDS AND "EXIT ONLY" PANELS		SN-2	221
STANDARD ROADSIDE SIGNS		SN-3	222
STANDARD ROADSIDE SIGNS		SN-3A	223
STANDARD ROADSIDE SIGNS		SN-3B	224
STANDARD ROADSIDE SIGNS ASSEMBLY AND INSTALLATION		SN-4	225
STANDARD ROADSIDE SIGNS ASSEMBLY AND INSTALLATION		SN-4A	226
STANDARD ROADSIDE SIGNS ASSEMBLY AND INSTALLATION		SN-4B	227
TYPICAL INSTALLATION OF GROUND MOUNTED DIRECTIONAL SIGNS		SN-5	228
BREAKAWAY SIGN SUPPORTS		SN-6	229
BREAKAWAY SIGN SUPPORTS		SN-6A	230
BREAKAWAY SIGN SUPPORTS		SN-6B	231
SIGN FACE CONSTRUCTION AND ATTACHEMENT OF GROUND MOUNTED SIGNS		SN-7	232

DESCRIPTION OF SHEET

WKG. NO. SH. NO.

STANDARD DRAWINGS-ROADWAY ENGLISH CONTINUED			
TRAFFIC CONTROL PLAN FOR POSTED SPEED LIMIT LESS THAN 65 MPH (4-LANE: MEDIAN LANE OR OUTSIDE LANE CLOSURE) (WORK DAY ONLY)		TCP-2	251
TRAFFIC CONTROL PLAN FOR POSTED SPEED LIMIT LESS THAN 65 MPH (4-LANE: MEDIAN LANE OR OUTSIDE LANE CLOSURE) (EXTENDED PERIOD)		TCP-3	252
HIGHWAY SIGN AND BARRICADE DETAILS FOR CONSTRUCTION PROJECTS		TCP-10	259
TRAFFIC CONTROL PLAN : UNEVEN PAVEMENT DETAILS		TCP-14	263
TEMPORARY STRIPING FOR TRAFFIC CONTROL 2-LANE AND 4-LANE DIVIDED HIGHWAYS		TCP-15	264
CROSS SECTIONS (5)			901
			902
			903
			904
			905
TOTAL SHEETS			56

MISSISSIPPI DEPARTMENT OF TRANSPORTATION
 ROADWAY DESIGN DIVISION
 PLAN
 001-001ANPM DGNFILENAME
 MDDYY

PS & E PLANS-DATE 08/17/09		
FMS CON. # 105553/301000		
REVISIONS		
DATE	SHEET NO.	BY
9/16/09	1,2,5,6	GSW
9/24/09	3	PBSJ

MISSISSIPPI DEPARTMENT OF TRANSPORTATION		105
DETAILED INDEX		
PROJECT NO. HSIP-0007-01(075) [△]		WORKING NUMBER
COUNTY : ALCORN		DI-1
FILENAME: Index.DGN	SHEET NUMBER	
DESIGN TEAM: PBS&J	CHECKED:	DATE: 07-09
		2

