

STATE OF MISSISSIPPI

MISSISSIPPI DEPARTMENT OF TRANSPORTATION

**PLANS OF PROPOSED
SITE IMPROVEMENTS TO
I-55 REST AREAS IN COPIAH COUNTY
FEDERAL AID PROJECT NO. STP/IM-0055-01-(095)**

①07-21-09


**I-55
NORTHBOUND & SOUTHBOUND
COPIAH COUNTY**

**CONST. 105571/301000 STP (NORTHBOUND)
CONST. 105571/302000 IM (NORTHBOUND)
CONST. 105571/303000 STP (SOUTHBOUND)
CONST. 105571/304000 IM (SOUTHBOUND)**

SCALES

PLAN	1 IN. = 100 FT.
PROFILE	HOR. 1 IN. = 100 FT.
	VERT. 1 IN. = 10 FT.
LAYOUT	1 IN. = FT.

FED. ROAD REG. NO.	STATE	PROJECT NO.	SHEET NO.
4	MISS.	STP/IM-0055-01(095)	1

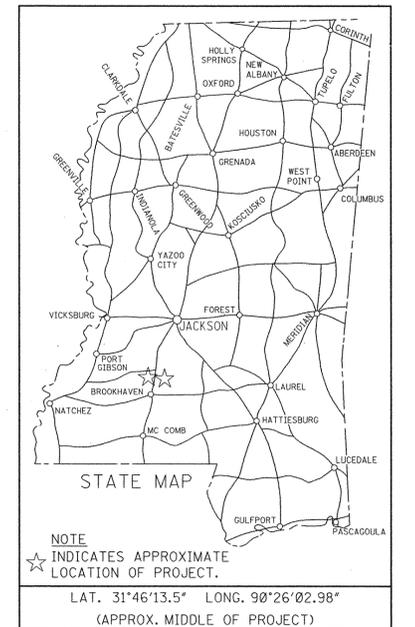


BRIDGE STRUCTURES REQ'D.

N/A

BOX BRIDGES REQ'D.

N/A

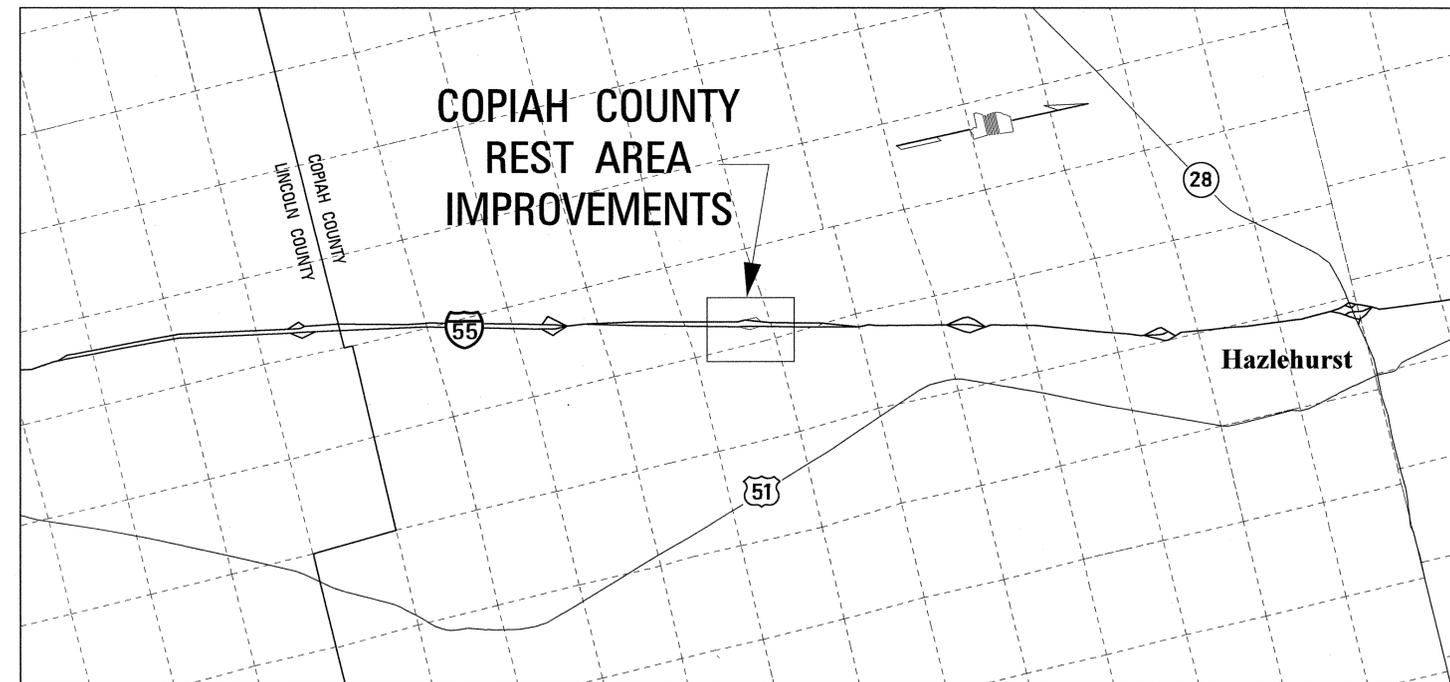

DESIGN CONTROL

MPH = V (SPEED DESIGN)

ADT () = : ADT () =

DHV = : D = % T = %

PERMITS ACQUIRED BY MDOT

WETLANDS AND WATERS PERMITS (NECESSARY FOR ULTIMATE IMPROVEMENTS ONLY):

	WATERS	WETLANDS
NATIONWIDE #14	<input type="checkbox"/> N	<input type="checkbox"/> N
NATIONWIDE (OTHER)*	<input type="checkbox"/> N	<input type="checkbox"/> N
GENERAL*	<input type="checkbox"/> N	<input type="checkbox"/> N
INDIVIDUAL (404)*	<input type="checkbox"/> N	<input type="checkbox"/> N

* ACQUISITION OF PERMITS FOR TEMPORARY IMPACTS DURING CONSTRUCTION ARE THE RESPONSIBILITY OF THE CONTRACTOR

STORMWATER PERMIT S

Y REQUIRED, CNOI SUBMITTED BY MDOT (DISTRIBUTED AREA=5 ACRES+)(NTB 586)

S REQUIRED, SCNOI TO BE SUBMITTED BY CONTRACTOR (1 TO 4.99 ACRES)(NTB 14)

N NO STORMWATER PERMIT REQUIRED (<1 ACRE)

APPROVED BY: *ASU* DATE: 7-21-09

CONVENTIONAL SYMBOLS

- COUNTY LINE -----
- TOWN CORPORATION LINE -----
- SECTION LINE -----
- EXISTING ROAD OR TRAVELED WAY - - - - -
- PROPOSED ROAD OR TRAVELED WAY _____
- RAILROAD -----
- SURVEY LINE -----
- BRIDGES -----

EQUATIONS

EXCEPTIONS

LENGTH DATA

LENGTH OF ROADWAY	FT.	MI.
LENGTH OF BRIDGES	FT.	MI.
LENGTH OF PROJECT (NET)	FT.	MI.
LENGTH OF EXCEPTIONS	FT.	MI.
LENGTH OF PROJECT (GROSS)	FT.	MI.

APPROVED:	<i>ASU</i>
BY: <i>Michelle McArthur</i>	7/21/09
CHIEF ENGINEER	DATE
BY: <i>Raymond R. Brown</i>	7/21/09
EXECUTIVE DIRECTOR	DATE
MISSISSIPPI DEPARTMENT OF TRANSPORTATION	
APPROVED:	
DIVISION ADMINISTRATOR	DATE
FEDERAL HIGHWAY ADMINISTRATION DEPARTMENT OF TRANSPORTATION	

7/21/2009 1:01:52 AM TITLE.DGN ROADWAY DESIGN DIVISION MISSISSIPPI DEPARTMENT OF TRANSPORTATION

1st O. REV.

DESCRIPTION OF SHEET	WKG. NO.	SH. NO.
TITLE SHEET (1)		1
DETAILED INDEX SHEETS (1)		
DETAILED INDEX (NORTHBOUND & SOUTHBOUND REST AREAS)	DI-1	2
GENERAL NOTES (1)		
GENERAL NOTES (NORTHBOUND & SOUTHBOUND REST AREAS)	GN-1	3
QUANTITY SHEETS (4)		
SUMMARY OF QUANTITIES	SQ-1	4
SUMMARY OF QUANTITIES	SQ-2	5
SUMMARY OF QUANTITIES	SQ-3	6
SUMMARY OF QUANTITIES	SQ-4	7
TYPICAL SECTIONS (1)		
TYPICAL SECTIONS - NORTHBOUND AND SOUTHBOUND REST AREA	TS-1	8
DEMOLITION PLANS (2)		
DEMOLITION PLAN - NORTHBOUND REST AREA	DP-1	9
DEMOLITION PLAN - SOUTHBOUND REST AREA	DP-2	10
CLEARING AND GRUBBING (2)		
CLEARING AND GRUBBING PLAN - NORTHBOUND REST AREA	CG-1	11
CLEARING AND GRUBBING PLAN - SOUTHBOUND REST AREA	CG-2	12
SITE DETAILS - NORTHBOUND AND SOUTHBOUND REST AREAS (12)		
PAVEMENT AND SIDEWALK PLAN NORTHBOUND REST AREA	NBI-1	13
FORM GRADES - NORTHBOUND REST AREA	NBI-2	14
PLAZA LAYOUT PLAN - NORTHBOUND REST AREA	NBI-3	15
PLAZA FORM GRADES AND DETAILS - NORTHBOUND REST AREA	NBI-4	16
PAVEMENT AND SIDEWALK PLAN - SOUTHBOUND REST AREA	SBI-1	17
FORM GRADES - SOUTHBOUND REST AREA	SBI-2	18
PLAZA LAYOUT PLAN - SOUTHBOUND REST AREA	SBI-3	19
PLAZA FORM GRADES AND DETAILS - SOUTHBOUND REST AREA	SBI-4	20
WASTEWATER TREATMENT PLANT RENOVATIONS -GENERAL LAYOUT	SBI-5	21
WASTEWATER TREATMENT PLANT RENOVATIONS - TYPICAL SECTIONS	SBI-6	22
WASTEWATER TREATMENT PLANT RENOVATIONS -ACCUMULATION TANK AND EDUCTOR DETAILS	SBI-7	23
RETAINING WALL DETAILS - NORTHBOUND REST AREA	RWD-1	24
PERMANENT PAVEMENT MARKING SHEETS (2)		
PAVEMENT MARKING DETAILS - NORTHBOUND REST AREA	PMD-1	25
PAVEMENT MARKING DETAILS - SOUTHBOUND REST AREA	PMD-2	26
SIGNING SHEETS (4)		
PERMANENT SIGNING - NORTHBOUND REST AREA	PSP-1	27
PERMANENT SIGNING - SOUTHBOUND REST AREA	PSP-2	28
STANDARD ROADSIDE SIGN QUANTITIES	SRS-1	28.1
STANDARD ROADSIDE SIGN QUANTITIES	SRS-2	28.2
LANDSCAPING PLANS (6)		
IRRIGATION PLAN - NORTHBOUND REST AREA	IR-1	29
IRRIGATION PLAN - SOUTHBOUND REST AREA	IR-2	30
PLANTING PLAN - NORTHBOUND REST AREA	LA-1	31
PLANTING PLAN - SOUTHBOUND REST AREA	LA-2	32
VEGETATION SCHEDULE - NORTHBOUND AND SOUTHBOUND REST AREAS	VS-1	33
SITE, IRRIGATION AND PLANTING DETAILS - NORTHBOUND AND SOUTHBOUND REST AREAS	LD-1	34

DESCRIPTION OF SHEET	WKG. NO.	SH. NO.
LIGHTING/ELECTRICAL SHEETS (10)		
ELECTRICAL LEGEND, ABBREVIATIONS AND GENERAL NOTES FOR NORTHBOUND AND SOUTHBOUND REST AREAS	EO-1	35
DEMOLITION ELECTRICAL SITE PLAN - NORTHBOUND REST AREA	E1-D	36
DEMOLITION ELECTRICAL SITE PLAN - SOUTHBOUND REST AREA	E2-D	37
LIGHTING SITE PLAN - NORTHBOUND REST AREA	E1-J	38
LIGHTING SITE PLAN - SOUTHBOUND REST AREA	E2-L	39
PLAZA DETAIL - NORTHBOUND AND SOUTHBOUND REST AREAS	E3-L	40
ELECTRICAL DETAILS AND LIGHTING SCHEDULE - NORTHBOUND AND SOUTHBOUND REST AREAS	E3.1	41
ELECTRICAL DETAILS AND FOUNDATION SCHEDULE - NORTHBOUND AND SOUTHBOUND REST AREAS	E3.2	42
SITE PLAN MECHANICAL - NORTHBOUND REST AREA	M1.1	43
SITE PLAN MECHANICAL - SOUTHBOUND REST AREA	M1.2	44
STANDARD DRAWINGS (12)		
CONTINUOUSLY REINFORCED CONCRETE PAVEMENT 24'-0" WIDE	CRP-1	101
CONCRETE PAVEMENT JOINTS	PJ-1	104
CONCRETE PAVEMENT JOINTS (LONGITUDINAL)	PJ-2	105
EROSION CONTROL	EC-1	140
TYPICAL TEMPORARY EROSION CONTROL MEASURES	TEC-1	142
DETAILS OF TYPICAL DITCH TREATMENTS	DT-1	145
ROUTE SHIELDS AND "EXIT ONLY" PANELS	SN-2	221
STANDARD ROADSIDE SIGNS	SN-3	222
STANDARD ROADSIDE SIGN ASSEMBLY AND INSTALLATION	SN-4	225
DRIVEWAYS, CURB AND GUTTER, AND SIDEWALK	SD-1	287
DRIVEWAYS, INTEGRAL GUTTER, AND SIDEWALK	SD-2	288
CURB-CUT RAMP	CCR-1	289

9/22/2009 3:38 PM DETAILED INDEX.DGN MISSISSIPPI DEPARTMENT OF TRANSPORTATION

PS & E PLANS-DAT 7/22/09		
FMS CON. #	105511/301000	---
FMS CON. #	105511/302000	---
FMS CON. #	105511/303000	---
FMS CON. #	105511/304000	---
REVISIONS		
DATE	SHEET NO.	BY
7/24/09	5,6,8,7	CEC
8/26/09	4,7	CEC
9/08/09	5	CEC
9/11/09	6	CEC
9/18/09	6, 7, & 34	CEC

ASU	
MISSISSIPPI DEPARTMENT OF TRANSPORTATION	
SITE IMPROVEMENTS TO I-55 REST AREAS IN COPIAH COUNTY	
DETAILED INDEX	
I/M STP-0055-01(095) COPIAH COUNTY	WORKING NUMBER DI-1
FILENAME DESIGN TEAM	SHEET NUMBER 2
DESIGNER CHECKED DATE 6-30-09	

GENERAL NOTES

- ① FOR A LIST OF PUBLIC UTILITIES, PLEASE CONTACT MS ONE CALL (CENTRAL REGION) AT 601-942-2106.
- ② THE LOCATION AND SPACING OF SIGNS SHOWN ON THE TRAFFIC CONTROL PLANS ARE APPROXIMATE AND MAY BE ADJUSTED AS NECESSARY TO FIT THE FIELD CONDITIONS.
- ③ IT SHALL BE THE RESPONSIBILITY OF THE CONTRACTOR TO PROTECT EXISTING STRUCTURES SUCH AS PIPES, INLETS, ETC. FROM DAMAGE WHICH MIGHT OCCUR DURING CONSTRUCTION. EXTREME CARE SHOULD BE EXERCISED IN AREAS OF EXCAVATION. THE CONTRACTOR SHALL REPLACE OR REPAIR, AS DIRECTED BY THE ENGINEER, ANY STRUCTURES DAMAGED DURING THE LIFE OF THE CONTRACT. NO PAYMENT WILL BE MADE FOR REPLACEMENT OR REPAIR OF DAMAGED ITEMS.
- ④ EXISTING UNDERGROUND UTILITY LINES ARE SHOWN ON THE DRAWINGS BASED UPON THE BEST INFORMATION AVAILABLE TO THE ENGINEER. THE ENGINEER CANNOT AND DOES NOT WARRANT THAT THIS INFORMATION IS COMPLETE OR ACCURATE. THE CONTRACTOR MUST COORDINATE DIRECTLY WITH THE INVOLVED UTILITY OWNERS TO HAVE UNDERGROUND UTILITY LINES FIELD LOCATED IN ADVANCE OF CONSTRUCTION.
- ⑤ VOIDS CREATED BY THE REMOVAL OF POSTS, CONCRETE ANCHORS, FOOTINGS, ETC. SHALL BE BACKFILLED AND TAMPED IN ACCORDANCE WITH SECTION 203 OF THE MISSISSIPPI STANDARD SPECIFICATIONS FOR ROAD AND BRIDGE CONSTRUCTION.
- ⑥ A SHRINKAGE FACTOR WAS NOT USED IN THE EARTHWORK QUANTITIY CALCULATIONS.
- ⑦ THE CONTRACTOR IS RESPONSIBLE FOR FIELD VERIFICATION OF EXISTING GRADES AND FOR MAKING ADJUSTMENTS AS NECESSARY WITH THE APPROVAL OF THE PROJECT ENGINEER.
- ⑧ PRIOR TO EXCAVATION ALL TOPSOIL IS TO BE STRIPPED AND STOCKPILED. AFTER GRADING OPERATIONS ARE COMPLETE, STOCKPILED TOPSOIL IS TO BE UNIFORMLY PLATED ON ALL SLOPES. ALL COST ASSOCIATED WITH STRIPPING, STOCKPILING, AND PLACEMENT OF THIS MATERIAL SHALL BE INCLUDED IN PAY ITEM 203-A
- ⑨ IT IS THE RESPONSIBILITY OF THE CONTRACTOR TO INSURE THAT SILT DOES NOT LEAVE THE RIGHT OF WAY OR CONTAMINATE WATERS DURING CONSTRUCTION. THE CONTRACTOR SHALL SUBMIT AN EROSION CONTROL PLAN PRIOR TO COMMENCEMENT OF WORK AND MAINTAIN THIS PLAN DURING CONSTRUCTION.
- ⑩ ALL POST LENGTHS, FOR BOTH SIGNS AND SIGNALS, SHALL BE VERIFIED IN THE FIELD PRIOR TO FABRICATION.
- ⑪ WIRE BACKING WILL BE REQUIRED ON ALL SILT FENCES, FOR DETAILS SEE WK. SHEET NO. TEC-1.

ROADWAY DESIGN DIVISION
MISSISSIPPI DEPARTMENT OF TRANSPORTATION

7/13/2009 11:35AM GENERAL NOTES.DGN



		MISSISSIPPI DEPARTMENT OF TRANSPORTATION SITE IMPROVEMENTS TO I-55 REST AREAS IN COPIAH COUNTY	
		GENERAL NOTES	
		STP-0055-01(095) COPIAH COUNTY	
		WORKING NUMBER GN-1	
		FILENAME:	SHEET NUMBER
		DESIGN TEAM BAKER CHECKED CEC DATE 6-30-09	3