

STATE OF MISSISSIPPI

FOR DETAILED INDEX OF PLANS SEE SHEET NO. 2

MISSISSIPPI DEPARTMENT OF TRANSPORTATION



FED. ROAD REG. NO.	STATE	PROJECT NO.	SHEET NO.
4	MISS.		1

# RENOVATE EXISTING BUILDING AND CONSTRUCT MAINTENANCE AREA HEADQUARTERS AND EQUIPMENT SHED ON US 49 NORTH OF COLLINS

STATE PROJECT NO. **BWO-7109-16(002)**, CONST. 502014/303000  
**BWO-7132-16(001) AND BWO-7133-16(001)**  
 CONST. 502014/301000 CONST. 502014/302000

COVINGTON COUNTY

MAINTENANCE AREA HQ LOT  
 3690 HWY 49 N.

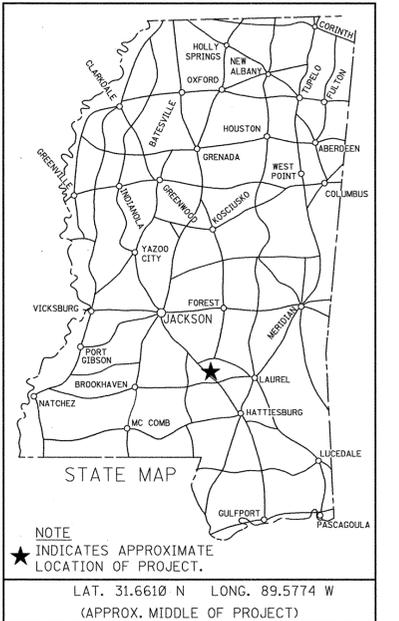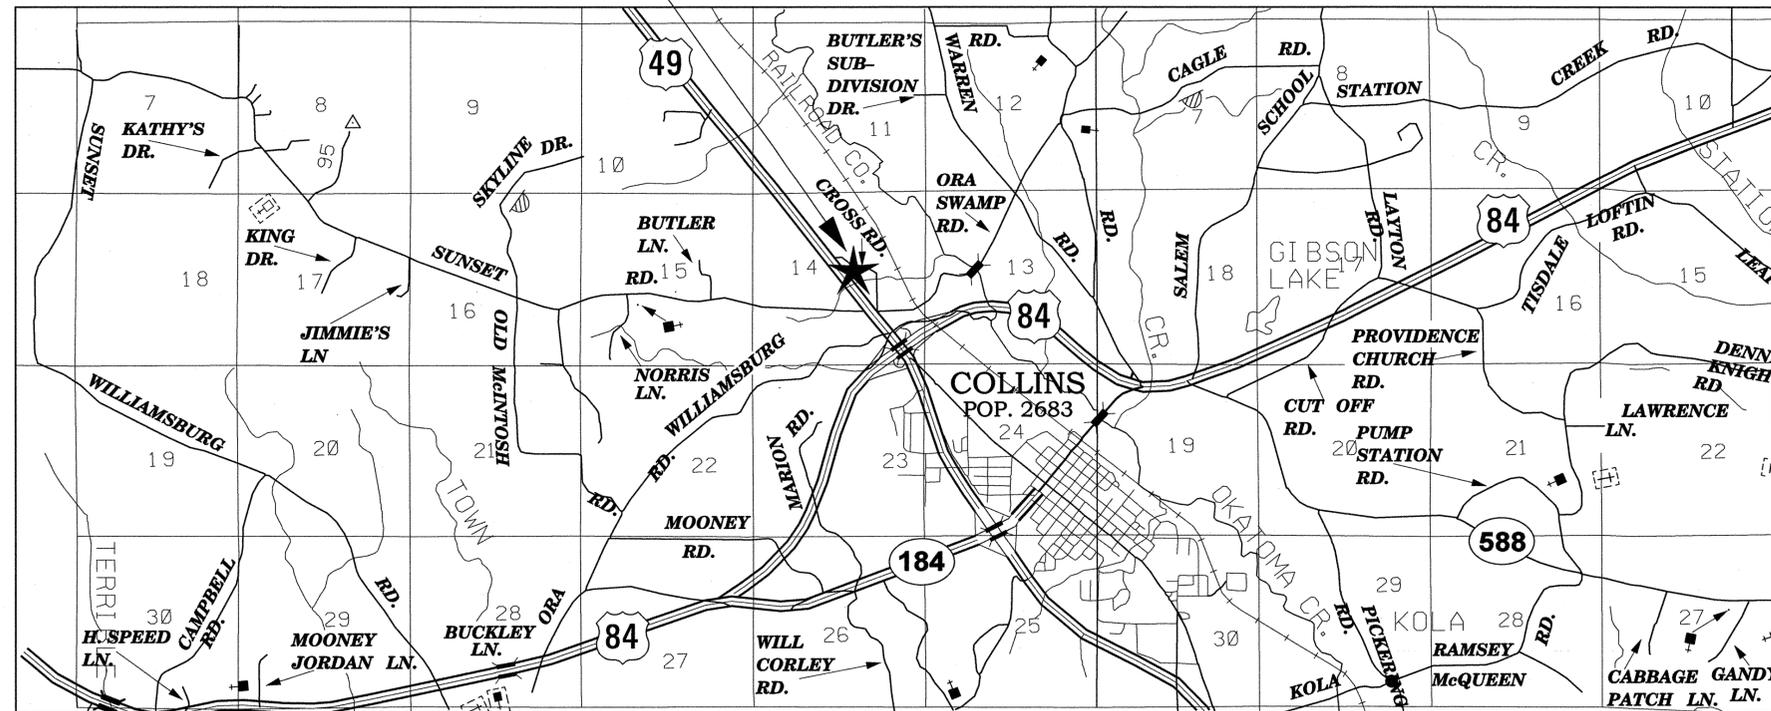

**DESIGN CONTROL**  
 MPH = V (SPEED DESIGN)  
 ADT ( ) = : ADT ( ) =  
 DHV = : D = % T = %

**PERMITS ACQUIRED BY MDOT**

WETLANDS AND WATERS PERMITS (NECESSARY FOR ULTIMATE IMPROVEMENTS ONLY):

	WATERS	WETLANDS
NATIONWIDE #14	N	N
NATIONWIDE (OTHER)*	N	N
GENERAL*	N	N
INDIVIDUAL (404)*	N	N

\* ACQUISITION OF PERMITS FOR TEMPORARY IMPACTS DURING CONSTRUCTION ARE THE RESPONSIBILITY OF THE CONTRACTOR

**STORMWATER PERMIT** [S]

Y REQUIRED, CNOI SUBMITTED BY MDOT (DISTRIBUTED AREA = 5 ACRES + INTB 586)

S REQUIRED, SNOI TO BE SUBMITTED BY CONTRACTOR (1 TO 4.99 ACRES/INTB 14)

N NO STORMWATER PERMIT REQUIRED (<1 ACRE)

APPROVED BY: [Signature] DATE: 3/8/10

**CONVENTIONAL SYMBOLS**

- COUNTY LINE -----
- TOWN CORPORATION LINE -----
- SECTION LINE -----
- EXISTING ROAD OR TRAVELED WAY - - - - -
- PROPOSED ROAD OR TRAVELED WAY \_\_\_\_\_
- RAILROAD -----
- SURVEY LINE -----
- BRIDGES -----

3/8/2010 1:40 PM G00111.L DGN MISSISSIPPI DEPARTMENT OF TRANSPORTATION



APPROVED:	[Signature]	3/9/10
CHIEF ENGINEER		DATE
APPROVED:	[Signature]	3/8/10
EXECUTIVE DIRECTOR		DATE
MISSISSIPPI DEPARTMENT OF TRANSPORTATION		
APPROVED:		
DIVISION ADMINISTRATOR		DATE
FEDERAL HIGHWAY ADMINISTRATION DEPARTMENT OF TRANSPORTATION		

STATE	PROJECT NO.
MISS.	BWO-7109-16(002)
	BWO-7132-16(001)
	BWO-7133-16(001)

**DESCRIPTION OF SHEET**

**WKG. NO. SH. NO.**

TITLE SHEET		1
DETAILED INDEX	DI-1	2
SUMMARY OF QUANTITIES	SQ-1	3
SITE PLAN	C1.1	4
FENCING PLAN AND DEMOLITION	C1.2	5
FENCE: CHAIN LINK - CLASS I	CL-1	6
FENCE: CHAIN LINK GATE	CLG-1	7
FOUNDATION PLAN	S1.1	8
FOUNDATION DETAILS	S5.1	9
FLOOR PLAN	A1.1	10
MEZZANINE FRAMING AND FIRST FLOOR FINISH PLANS	A1.2	11
BUILDING ELEVATIONS - SOUTH AND WEST	A2.1	12
BUILDING ELEVATIONS - NORTH AND EAST	A2.2	13
INTERIOR ELEVATIONS	A2.3	14
BUILDING SECTIONS	A3.1	15
WALL SECTIONS	A4.1	16
SECTIONS AND DETAILS	A4.2	17
DOOR AND WINDOW DETAILS	A5.1	18
MISCELLANEOUS SITE DETAILS	A5.2	19
SCHEDULES	A6.1	20
EXISTING BUILDING TO REMAIN - SELECTIVE DEMOLITION	A7.1	21
EXISTING BUILDING TO REMAIN - RENOVATIONS	A7.2	22
EQUIPMENT SHED PLAN AND BUILDING SECTION	ES1.1	23
EQUIPMENT SHED ELEVATION AND DETAILS	ES2.1	24
PLUMBING LEGEND, ABBREVIATIONS, AND GENERAL NOTES	P0.1	25
SITE PLAN - PLUMBING	P1.0	26
FLOOR PLANS - WASTE & VENT	P2.1	27
FLOOR PLANS - CW, HW, NATURAL GAS & COMP. AIR	P2.2	28
PLUMBING RISERS - WASTE & VENT	P3.1	29
PLUMBING RISERS - CW, HW & GAS	P3.2	30
PLUMBING DETAILS	P4.1	31
PLUMBING SCHEDULES	P4.2	32
MECHANICAL LEGEND, ABBREVIATIONS, AND GENERAL NOTES	M0.1	33
FLOOR PLANS - MECHANICAL	M2.1	34
MECHANICAL DETAILS	M3.1	35
MECHANICAL SCHEDULES AND ISOMETRIC LAYOUTS	M4.1	36
ELECTRICAL LEGEND, ABBREVIATIONS AND GENERAL NOTES	E0.1	37
SITE PLAN - ELECTRICAL	E1.0	38
FLOOR PLANS - LIGHTING	E2.1	39
FLOOR PLANS - POWER AND COMMUNICATION	E2.2	40
ELECTRICAL SCHEDULES AND EQUIPMENT SHED - ELECTRICAL	E2.3	41
POWER RISER DIAGRAM AND ELECTRICAL DETAILS	E3.1	42

**ABBREVIATIONS:**

- AFF ..... ABOVE FINISH FLOOR
- AFS ..... AT FULL SCALE
- BEJ ..... BUILDING EXP JOINT
- BLDG ..... BUILDING
- BOTT ..... BOTTOM
- BOT ..... BOTTOM OF TRUSS
- CJ ..... CONTROL JOINT
- CLR ..... CLEAR
- CONT ..... CONTINUOUS
- DET ..... DETAIL
- DIA ..... DIAMETER
- (E) ..... EXISTING
- EA ..... EACH
- EJ ..... EXPANSION JOINT
- ELEC ..... ELECTRICAL
- EQL ..... EQUAL
- ETR ..... EXISTING TO REMAIN
- EXTR ..... EXTRUDED
- FF ..... FINISH FLOOR
- FT ..... FEET
- GC ..... GENERAL CONTRACTOR
- MECH ..... MECHANICAL
- MET ..... METAL
- NIC ..... NOT IN CONTRACT
- NTS ..... NOT TO SCALE
- OC ..... ON CENTER
- PL ..... PLATE
- REINF ..... REINFORCING
- SCHD ..... SCHEDULE
- TBB ..... TELEPHONE BACK BOARDS
- TYP ..... TYPICAL

**SYMBOL LEGEND:**

- DRAWING NUMBER  INTERIOR ELEVATION MARKER
- ELEVATION LETTER 
- SHEET NUMBER  ROOM LABEL
-  DOOR MARKER
- SECTION NUMBER  WINDOW MARKER
-  SECTION MARKER

PLAN ROADWAY DESIGN DIVISION C.A.D.D. SECTION MISSISSIPPI DEPARTMENT OF TRANSPORTATION

PS & E PLANS-DATE : 3/08/2010		
FMS CON. # 502014/301000		
302000 & 303000		
REVISIONS		
DATE	SHEET NO.	BY
3/10/10	3,5	LGP



REVISION	MISSISSIPPI DEPARTMENT OF TRANSPORTATION	
	RENOVATE EXISTING BUILDING AND CONSTRUCT MAINTENANCE AREA HEADQUARTERS AND EQUIPMENT SHED ON US 49 NORTH OF COLLINS	
	<b>DETAILED INDEX</b>	
	BWO-7109-16(002), BWO-7132-16(001) & BWO-7133-16(001) COVINGTON COUNTY	
DATE	FILENAME: DI-1.DGN	WORKING NUMBER
DESIGN TEAM	MATHIAS	DI-1
CHECKED	JWV	SHEET NUMBER
DATE	3/02/10	2

STATE	PROJECT NO.
MISS.	BWO-7109-16(002)
	BWO-7132-16(001)
	BWO-7133-16(001)

1st O. REV.

### SUMMARY OF QUANTITIES (SHEET 1)

PAY ITEM NO.	PAY ITEM	UNIT	PRELIMINARY	FINAL
201-A001	CLEARING AND GRUBBING	LS		
202-B041	REMOVAL OF FENCE, ALL TYPES	LF	971	
907-225-B001	AGRICULTURAL LIMESTONE	TON	2	
907-225-A001	GRASSING	ACRE	1	
234-A001	TEMPORARY SILT FENCE	LF	1,500	
235-A001	TEMPORARY EROSION CHECKS	BALE	30	
907-237-A003	WATTLES, 20"	LF	50	
607-B041	72" TYPE I CHAIN LINK FENCE, CLASS I, WITH TOP GUARD	LF	1725	
607-G105	GATE, 24' X 6' DOUBLE CHAIN LINK W/ TOP GUARD	EA	2	
607-G039	GATE, 6' X 6' CHAIN LINK W/ TOP GUARD	EA	1	
607-P1009	LINE POST, 9' X 2" GALVANIZED STEEL	EA	161	
607-P2021	BRACE POST, 9' 6" X 2 1/2" GALVANIZED STEEL	EA	13	
607-P3004	GATE POST, 9' X 2 1/2" GALVANIZED STEEL	EA	2	
607-P3008	GATE POST, 9' X 3 1/2" GALVANIZED STEEL	EA	4	
1500-A001	CONSTRUCTION OF MAINTENANCE AREA HEADQUARTERS	LS	1	
1500-A001	CONSTRUCTION OF 4-BAY OPEN EQUIPMENT SHED	LS	1	
1510-A001	RENOVATE EXISTING BUILDING	LS	1	

① SEE DWG C1.2, SH. 5 FOR CLEARING & GRUBBING LIMITS.

PLAN  
 ROADWAY DESIGN DIVISION  
 MISSISSIPPI DEPARTMENT OF TRANSPORTATION  
 3/12/2010 11:10 AM SQS.DGN



MISSISSIPPI DEPARTMENT OF TRANSPORTATION RENOVATE EXISTING BUILDING AND CONSTRUCT MAINTENANCE AREA HEADQUARTERS AND EQUIPMENT SHED ON US 49 NORTH OF COLLINS	
<b>SUMMARY OF QUANTITIES</b>	
BWO-7109-16(002), BWO-7132-16(001) & BWO-7133-16(001) COVINGTON COUNTY	WORKING NUMBER <b>SQ-1</b>
FILENAME: SQS.DGN DESIGN TEAM: MATHIAS CHECKED: JWV DATE: 3/02/10	SHEET NUMBER <b>3</b>