

FED. ROAD REG. NO.	STATE	PROJECT NO.	SHEET NO.
4	MISS.	HSIP-0040-02(031)	1

STATE OF MISSISSIPPI

MISSISSIPPI DEPARTMENT OF TRANSPORTATION

SIGNING & PAVEMENT MARKING PLANS FOR FEDERAL AID PROJECT NO. HSIP-0040-02(031)


STATE ROUTE 25 SAFETY PROJECT
BETWEEN SMITHVILLE AND THE ITAWAMBA
EDUCATIONAL COMPLEX AT FULTON
ITAWAMBA COUNTY

FMS Const. 105736/301000




SCALES

PLAN 1 IN. = 100 FT.
LAYOUT 1 IN. = 5000 FT.

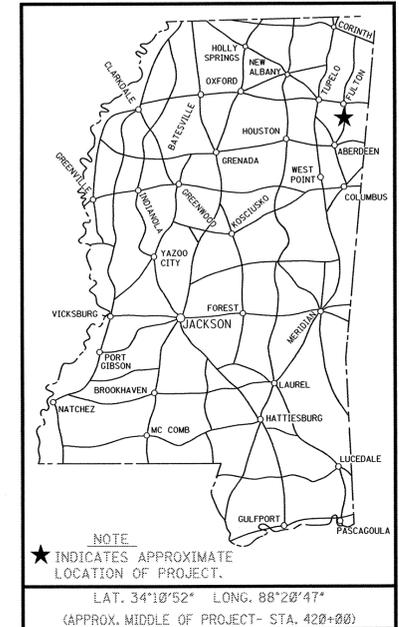

PERMITS ACQUIRED BY MDOT		
WETLANDS AND WATERS PERMITS (NECESSARY FOR ULTIMATE IMPROVEMENTS ONLY):		
	WATERS	WETLANDS
NATIONWIDE #14	<input type="checkbox"/>	<input type="checkbox"/>
NATIONWIDE (OTHER)*	<input type="checkbox"/>	<input type="checkbox"/>
GENERAL*	<input type="checkbox"/>	<input type="checkbox"/>
INDIVIDUAL (404)*	<input type="checkbox"/>	<input type="checkbox"/>
* ACQUISITION OF PERMITS FOR TEMPORARY IMPACTS DURING CONSTRUCTION ARE THE RESPONSIBILITY OF THE CONTRACTOR		
STORMWATER PERMIT <input checked="" type="checkbox"/>		
Y	REQUIRED, CNOI SUBMITTED BY MDOT (DISTRIBUTED AREA = 5 ACRES+) (NTB 2905)	
S	REQUIRED, SCNOI TO BE SUBMITTED BY CONTRACTOR (1 TO 4.99 ACRES) (NTB 3067)	
N	NO STORMWATER PERMIT REQUIRED (<1 ACRE)	
APPROVED BY: <u>GSW</u> DATE: <u>7/20/2010</u>		

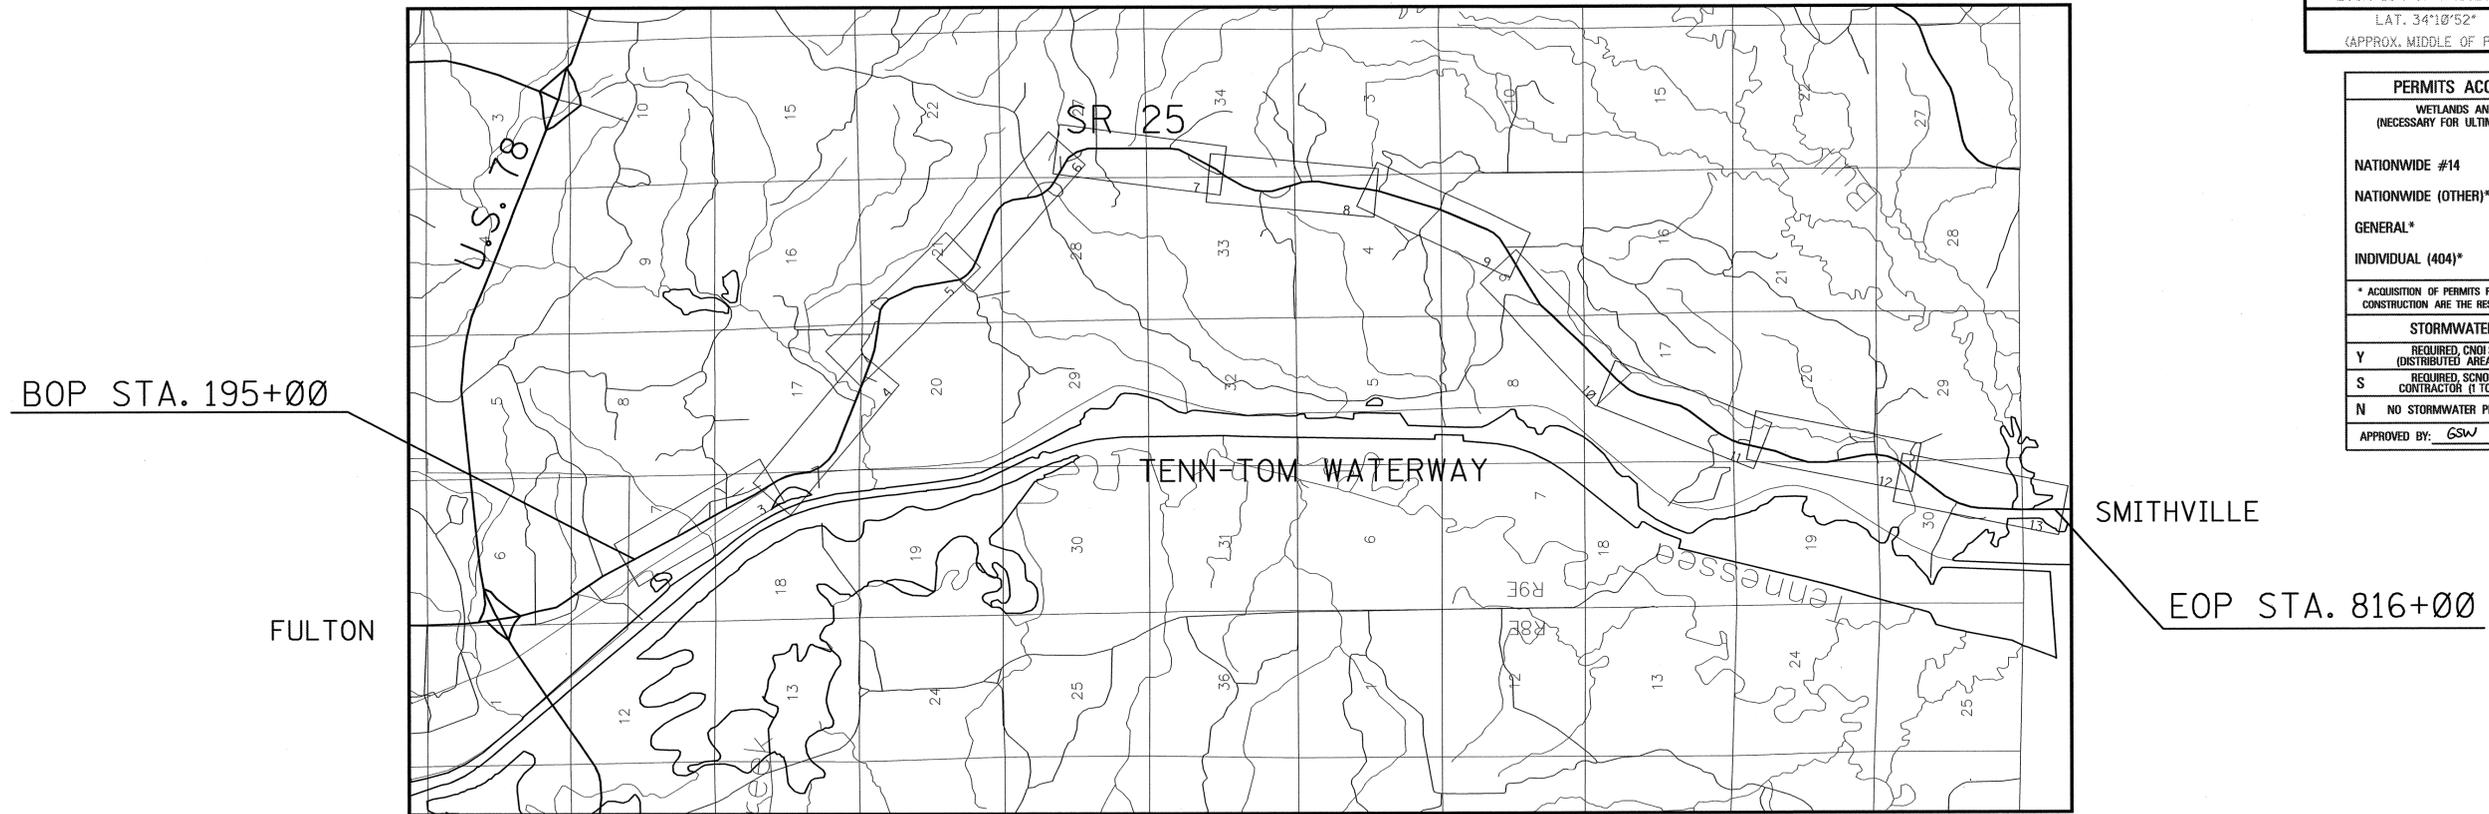

DATE: 02/04/10 08:45 AM P.M. SIGNIFY: MISSISSIPPI DEPARTMENT OF TRANSPORTATION

CONVENTIONAL SYMBOLS

COUNTY LINE	-----
TOWN CORPORATION LINE	-----
SECTION LINE	-----
EXISTING ROAD OR TRAVELED WAY	-----
PROPOSED ROAD OR TRAVELED WAY	-----
RAILROAD	-----
SURVEY LINE	-----
BRIDGES	-----

LENGTH DATA

LENGTH OF ROADWAY	60,875 FT.	11.529 MI.
LENGTH OF BRIDGES	1225.00 FT.	0.232 MI.
LENGTH OF PROJECT (TOTAL)	62,100 FT.	11.761 MI.

REVISIONS	DATE	BY	APPROVED:	DATE
			<i>Walter McArthur</i>	7/20/10
			CHIEF ENGINEER	
			<i>Randy R. Brown</i>	7/20/10
			EXECUTIVE DIRECTOR	
MISSISSIPPI DEPARTMENT OF TRANSPORTATION				
APPROVED:				
DIVISION ADMINISTRATOR				DATE
FEDERAL HIGHWAY ADMINISTRATION				
DEPARTMENT OF TRANSPORTATION				

