

FED. ROAD REG. NO.	STATE	PROJECT NO.	SHEET NO.
4	MISS.	IM-0059-02(104)	1

**GENERAL INDEX**

INCLUDED THIS PROJECT	BEGIN WITH SHEET
<input checked="" type="checkbox"/> ROADWAY .....	1
<input type="checkbox"/> PERMANENT SIGNS .....	1001
<input type="checkbox"/> TRAFFIC SIGNALS .....	2001
<input type="checkbox"/> ITS COMPONENTS .....	3001
<input type="checkbox"/> LIGHTING .....	4001
<input type="checkbox"/> (RESERVED) .....	5001
<input checked="" type="checkbox"/> ROADWAY STANDARD DWGS ..	6001
<input type="checkbox"/> BRIDGE STANDARD DWGS .....	7001
<input type="checkbox"/> BRIDGE .....	8001
<input type="checkbox"/> CROSS SECTIONS .....	9001

**STATE OF MISSISSIPPI**

**MISSISSIPPI DEPARTMENT OF TRANSPORTATION**


**PLAN AND PROFILE OF PROPOSED STATE HIGHWAY FEDERAL AID PROJECT NO. IM-0059-02(104)**

**INTERSTATE HIGHWAY NO.59 FROM JONES CO. TO VOSSBURG JASPER COUNTY**


**FMS# 106408/302000**

**SCALES**

<b>PLAN</b>	1 IN. = 100 FT.
<b>PROFILE</b> {	<b>HOR.</b> 1 IN. = 100 FT.
	<b>VERT.</b> 1 IN. = 10 FT.
<b>LAYOUT</b>	1 IN. = FT.

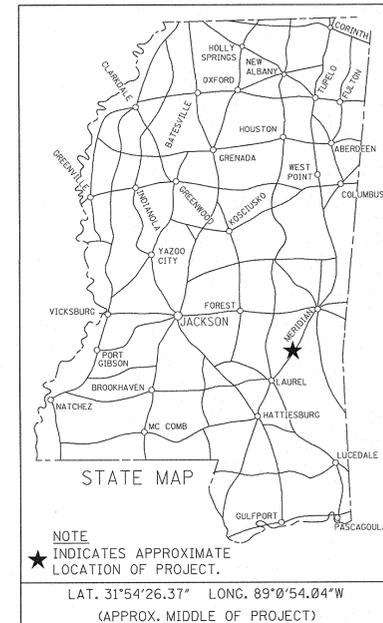

**B.O.P. 1147 + 38.71**

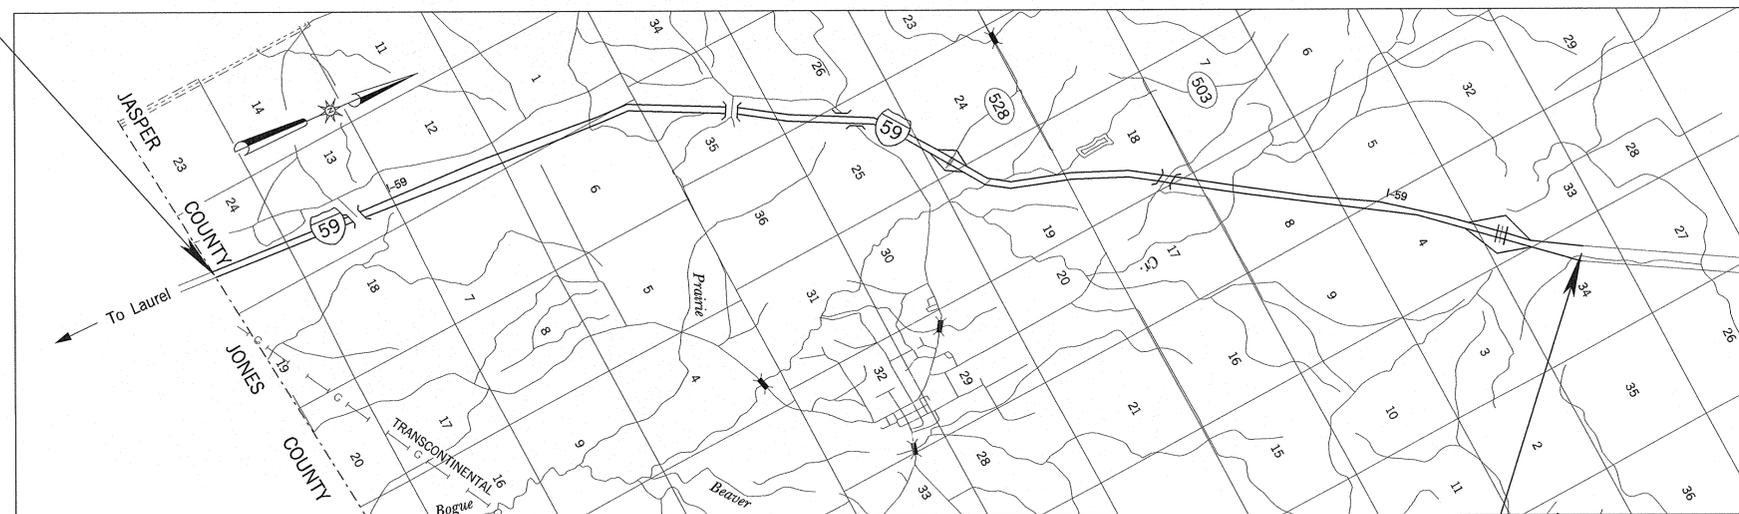

**DESIGN CONTROL**

70 MPH = V (SPEED DESIGN)

ADT ( ) = : ADT ( ) =

DHV = : D = % T = %

**PERMITS ACQUIRED BY MDOT**

WETLANDS AND WATERS PERMITS (NECESSARY FOR ULTIMATE IMPROVEMENTS ONLY):

	WATERS	WETLANDS
NATIONWIDE #14	<input checked="" type="checkbox"/>	<input checked="" type="checkbox"/>
NATIONWIDE (OTHER)*	<input checked="" type="checkbox"/>	<input checked="" type="checkbox"/>
GENERAL*	<input checked="" type="checkbox"/>	<input checked="" type="checkbox"/>
INDIVIDUAL (404)*	<input checked="" type="checkbox"/>	<input checked="" type="checkbox"/>

\* ACQUISITION OF PERMITS FOR TEMPORARY IMPACTS DURING CONSTRUCTION ARE THE RESPONSIBILITY OF THE CONTRACTOR

STORMWATER PERMIT

Y REQUIRED SCNOI SUBMITTED BY MDOT (DISTURBED AREA=5 ACRES)

S REQUIRED SCNOI TO BE SUBMITTED BY CONTRACTOR (1 TO 4.99 ACRES)

N NO STORMWATER PERMIT REQUIRED (<1 ACRE)

APPROVED BY: *[Signature]* DATE: 12/18/12

**E.O.P. 1815 + 00.00**

**EQUATIONS**

RT. LANE ONLY

STA. 1361 + 50.98 =	1361 + 87.86	RT. LANE	-36.88	FT.
STA. 1401 + 98.00 =	1401 + 99.92	RT. LANE	-1.92	FT.
STA. 1486 + 17.16 =	1487 + 26.00	RT. LANE	-108.84	FT.
STA. 1545 + 38.71 =	1544 + 78.60	RT. LANE	+60.11	FT.
STA. 1605 + 33.47 =	1605 + 59.08	RT. LANE	-25.61	FT.
STA. 1753 + 83.60 =	1754 + 36.40	RT. LANE	-52.80	FT.
			-165.94	FT.

**LENGTH DATA**

LENGTH OF ROADWAY	66,545.85	FT.	12.604	MI.
LENGTH OF BRIDGES	215.44	FT.	0.041	MI.
LENGTH OF PROJECT (NET)	66,761.29	FT.	12.604	MI.
LENGTH OF EXCEPTIONS		FT.		MI.
LENGTH OF PROJECT (GROSS)	66,761.29	FT.	12.644	MI.

TITLE DIVISION MISSISSIPPI DEPARTMENT OF TRANSPORTATION

12/19/2013 7:25 AM TITLE SHEET.DGN



APPROVED:	<i>[Signature]</i>	12/19/13
CHIEF ENGINEER		DATE
APPROVED:	<i>[Signature]</i>	12/19/13
EXECUTIVE DIRECTOR		DATE
MISSISSIPPI DEPARTMENT OF TRANSPORTATION		
APPROVED:		
DIVISION ADMINISTRATOR		DATE
FEDERAL HIGHWAY ADMINISTRATION DEPARTMENT OF TRANSPORTATION		



