

STATE OF MISSISSIPPI

MISSISSIPPI DEPARTMENT OF TRANSPORTATION


SIGNING & PAVEMENT MARKING PLANS FOR FEDERAL AID PROJECT NO. HSIP-0033-02(004)

STATE ROUTE 2 SAFETY PROJECT
BETWEEN TIPPDAH COUNTY LINE AND
THE KOSSUTH EAST CITY LIMIT
ALCORN COUNTY


FMS Const. 106272/301000

PLAN 1 IN. = 100 FT.
LAYOUT 1 IN. = 5000 FT.

EOP STA. 375+76.523

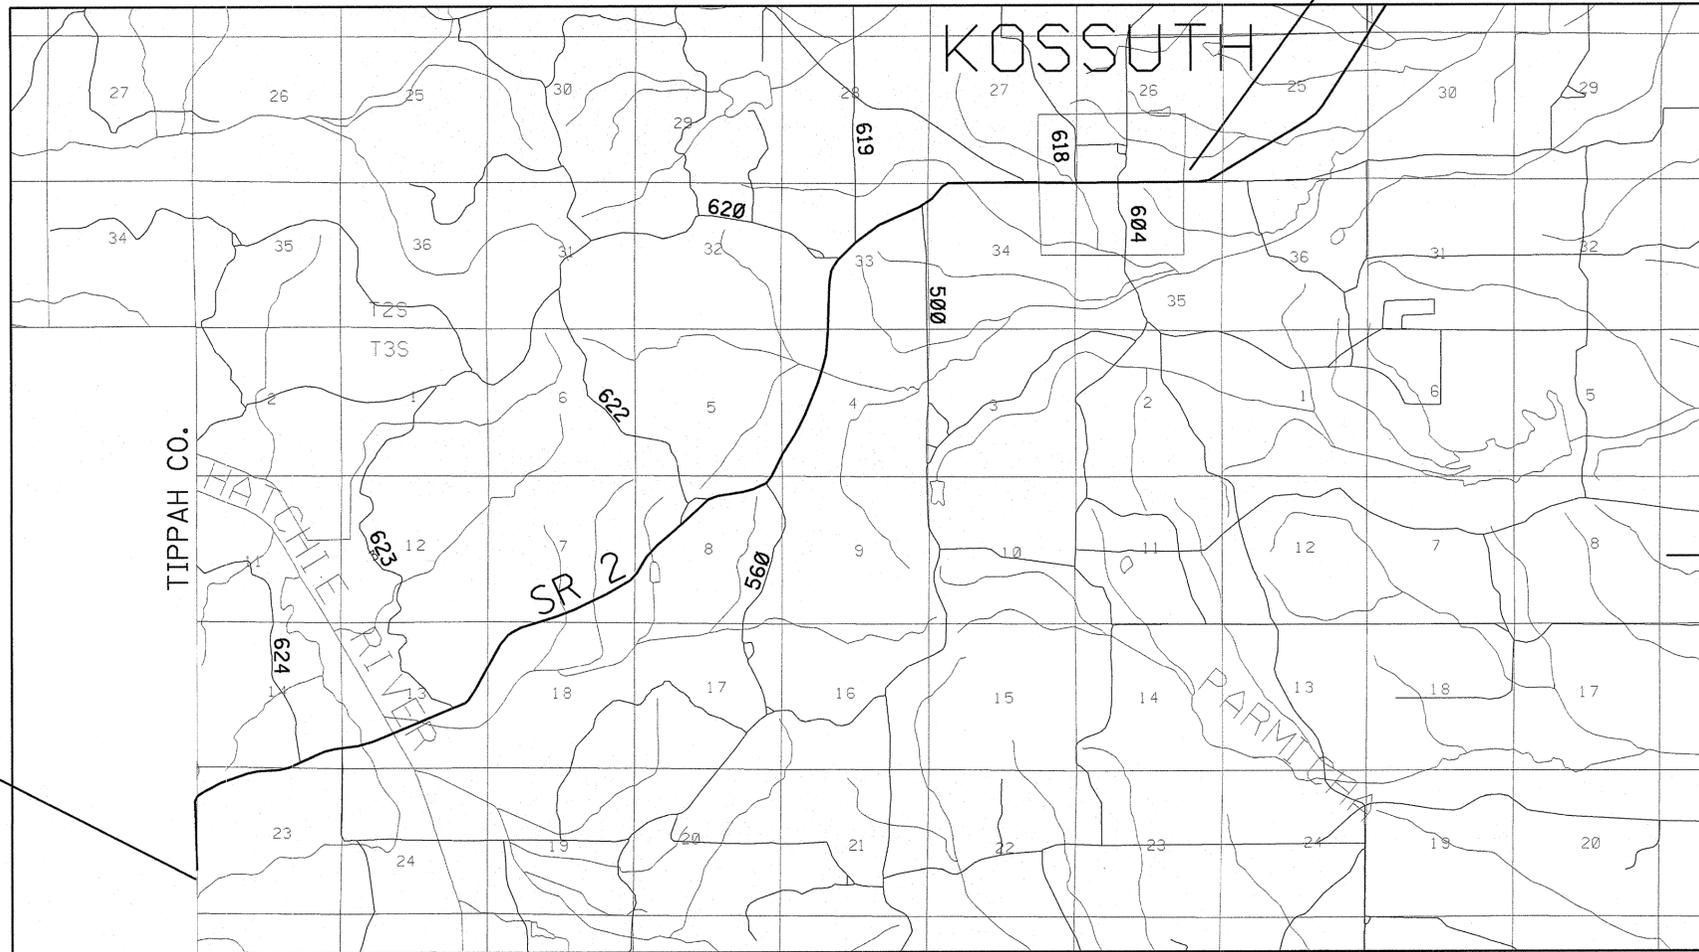

FED. ROAD REG. NO.	STATE	PROJECT NO.	SHEET NO.
4	MISS.	HSIP-0033-02(004)	1

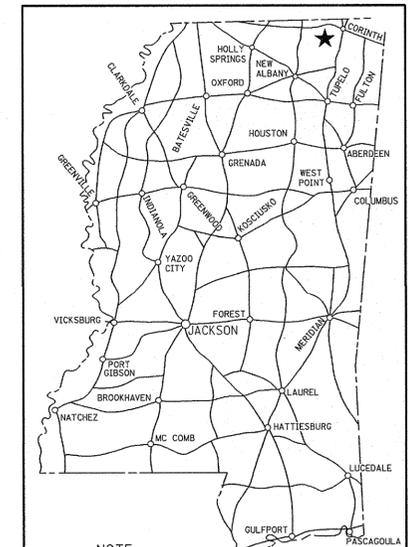

NOTE
★ INDICATES APPROXIMATE LOCATION OF PROJECT.
LAT. 34°50'32" LONG. 88°41'02"
(APPROX. MIDDLE OF PROJECT - STA. 155+00)

PERMITS ACQUIRED BY MDOT		
WETLANDS AND WATERS PERMITS (NECESSARY FOR ULTIMATE IMPROVEMENTS ONLY):		
	WATERS	WETLANDS
NATIONWIDE #14	<input type="checkbox"/>	<input type="checkbox"/>
NATIONWIDE (OTHER)*	<input type="checkbox"/>	<input type="checkbox"/>
GENERAL*	<input type="checkbox"/>	<input type="checkbox"/>
INDIVIDUAL (404)*	<input type="checkbox"/>	<input type="checkbox"/>
* ACQUISITION OF PERMITS FOR TEMPORARY IMPACTS DURING CONSTRUCTION ARE THE RESPONSIBILITY OF THE CONTRACTOR		
STORMWATER PERMIT		
Y	REQUIRED, CNOI SUBMITTED BY MDOT (DISTRIBUTED AREA = 5 ACRES + (NTB 2905))	
S	REQUIRED, SCNOI TO BE SUBMITTED BY CONTRACTOR (1 TO 4.99 ACRES) (NTB 3067)	
N	NO STORMWATER PERMIT REQUIRED (<1 ACRE)	
APPROVED BY:	<i>[Signature]</i>	DATE: 1/16/14

BOP STA. 27+05.893

CONVENTIONAL SYMBOLS

- COUNTY LINE
- TOWN CORPORATION LINE
- SECTION LINE
- EXISTING ROAD OR TRAVELED WAY - - - - -
- PROPOSED ROAD OR TRAVELED WAY _____
- RAILROAD
- SURVEY LINE
- BRIDGES

LENGTH DATA

LENGTH OF ROADWAY	44.288 FT.	8.388 MI.
LENGTH OF EXCEPTION	4.802 FT.	0.909 MI.
LENGTH OF PROJECT (TOTAL)	49.091 FT.	9.297 MI.



APPROVED:	DSP BY: <i>[Signature]</i>	DATE: 1/16/14
	CHIEF ENGINEER	
APPROVED:	<i>[Signature]</i>	DATE: 1/16/14
	EXECUTIVE DIRECTOR	
MISSISSIPPI DEPARTMENT OF TRANSPORTATION		
APPROVED:		DATE:
DIVISION ADMINISTRATOR		
FEDERAL HIGHWAY ADMINISTRATION DEPARTMENT OF TRANSPORTATION		

DESCRIPTION OF SHEET	WKG. NO.	SH. NO.
TITLE SHEET (1)		
DETAILED INDEX & GENERAL NOTES (2)		
DETAILED INDEX	DI-1	2
GENERAL NOTES	GN-1	3
QUANTITY SHEETS (5)		
SUMMARY OF QUANTITIES	SQ-1	4
ESTIMATED QUANTITIES- ROADSIDE SIGN ASSEMBLY	EQ-1	5
ESTIMATED QUANTITIES- ROADSIDE SIGN ASSEMBLY	EQ-2	6
ESTIMATED QUANTITIES- STANDARD ROADSIDE SIGNS	EQ-3	7
ESTIMATED QUANTITIES FOR TRAFFIC CONTROL SIGNS	TCPQ	8
PLAN SHEETS (9)		
SIGNING & PAVEMENT MARKING PLAN - STA. 27+05.893 TO STA. 85+00	SP-1	9
SIGNING & PAVEMENT MARKING PLAN - STA. 85+00 TO STA. 40+00	SP-2	10
SIGNING & PAVEMENT MARKING PLAN - STA. 40+00 TO STA. 100+00	SP-3	11
SIGNING & PAVEMENT MARKING PLAN - STA. 100+00 TO STA. 160+00	SP-4	12
SIGNING & PAVEMENT MARKING PLAN - STA. 160+00 TO STA. 220+00	SP-5	13
SIGNING & PAVEMENT MARKING PLAN - STA. 220+00 TO STA. 280+00	SP-6	14
SIGNING & PAVEMENT MARKING PLAN - STA. 280+00 TO STA. 340+00	SP-7	15
SIGNING & PAVEMENT MARKING PLAN - STA. 340+00 TO STA. 375+76	SP-8	16
INTERSECTION DETAIL, SR 2 IN KOSSUTH	SP-8A	17
SPECIAL DESIGN SHEETS (47)		
RUMBLE STRIPES (GROUND-IN) 2 LANE	RS-2L	18
DETAIL CONSTRUCTION SIGNING	DCS-1	19
CHEVRON ALIGNMENT PLACEMENT DETAILS	CAPD	20
SIGN DETAIL AND SIGN PLACEMENT	SD-1	21
DITCH TREATMENT INSTALLATION DETAIL FOR SOIL REINFORCING MAT	DT-1A	22
VEGETATION SCHEDULE	VS-1	23
TYPICAL TEMPORARY EROSION/SEDIMENT CONTROL APPLICATION	ECD-1	24
DETAILS OF SEDIMENT BARRIER APPLICATIONS	ECD-2	25
DETAIL OF SILT FENCE INSTALLATION	ECD-3	26
DITCH CHECK STRUCTURES, TYPICAL APPLICATIONS AND DETAILS	ECD-4	27
TEMPORARY EROSION, SEDIMENT AND WATER POLLUTION CONTROL MEASURES, SILT FENCE AND HAY BALE DITCH CHECKS	ECD-5	28
DETAILS OF EROSION CONTROL WATTLE DITCH CHECK	ECD-6	29
DETAILS OF EROSION CONTROL SILT FENCE DITCH CHECK	ECD-7	30
ROCK DITCH CHECK	ECD-8	31
ROCK DITCH CHECK WITH SUMP EXCAVATION	ECD-9	32
INLET PROTECTION TYPICAL APPLICATIONS AND DETAILS	ECD-10	33
INLET PROTECTION DETAILS FOR COARSE AGGREGATE ON GRADES & SAGS	ECD-11	34
INLET PROTECTION DETAILS OF WATTLES	ECD-12	35
INLET PROTECTION DETAILS OF MUNFACTURED INLET PROTECTION DEVICE	ECD-13	36
INLET PROTECTION DETAILS OF SAND BAG	ECD-14	37
STABILIZED CONSTRUCTION ENTRANCE	ECD-15	38
TEMPORARY CULVERT STREAM CROSSING	ECD-16	39
TEMPORARY STREAM DIVERSION	ECD-17	40
TEMPORARY STREAM DIVERSION (BOX EXTENSIONS)	ECD-18	41
FLOATING TURBIDITY CURTAIN	ECD-19	42
DETAILS OF EROSION CONTROL SANDBAG DITCH CHECK	ECD-20	43

DESCRIPTION OF SHEET	WKG. NO.	SH. NO.
EROSION CONTROL PLAN	ECP-1	44
EROSION CONTROL PLAN	ECP-2	45
EROSION CONTROL PLAN	ECP-3	46
EROSION CONTROL PLAN	ECP-4	47
EROSION CONTROL PLAN	ECP-5	48
EROSION CONTROL PLAN	ECP-6	49
EROSION CONTROL PLAN	ECP-7	50
EROSION CONTROL PLAN	ECP-8	51
EROSION CONTROL PLAN	ECP-9	52
EROSION CONTROL PLAN	ECP-10	53
EROSION CONTROL PLAN	ECP-11	54
EROSION CONTROL PLAN	ECP-12	55
EROSION CONTROL PLAN	ECP-13	56
EROSION CONTROL PLAN	ECP-14	57
EROSION CONTROL PLAN	ECP-15	58
EROSION CONTROL PLAN	ECP-16	59
BREAKAWAY SIGN SUPPORTS	SDSN-6B	60
TYPICAL INSTALLATION AND DETAILS OF DELINEATORS AND DISTANCE REF. SIGNS	SDSN-8	61
HIGHWAY SIGN AND BARRICADE DETAILS FOR CONSTRUCTION PROJECTS	SDTCP-10	62
TYPICAL TEMPORARY EROSION CONTROL MEASURES (SLOPE DRAIN & TYPE A SILT BASIN)	TEC-2	63
DETAILS OF TYPICAL DITCH TREATMENTS	DT-1	64
STANDARD DRAWINGS-ROADWAY SHEETS (13) ENGLISH		
PAVEMENT MARKING DETAILS FOR 2-LANE AND 4-LANE DIVIDED ROADWAYS	PM-1	6120
PAVEMENT MARKING LEGEND DETAILS	PM-6	6125
EROSION CONTROL	EC-1	6140
TYPICAL TEMPORARY EROSION CONTROL MEASURES (TYPE "D" SILT BASIN)	TEC-3	6144
ROUTE SHIELDS AND "EXIT ONLY" PANELS	SN-2	6221
STANDARD ROADSIDE SIGNS	SN-3	6222
STANDARD ROADSIDE SIGNS	SN-3A	6223
STANDARD ROADSIDE SIGNS	SN-3B	6224
STANDARD ROADSIDE SIGNS ASSEMBLY AND INSTALLATION	SN-4	6225
STANDARD ROADSIDE SIGNS ASSEMBLY AND INSTALLATION	SN-4A	6226
STANDARD ROADSIDE SIGNS ASSEMBLY AND INSTALLATION	SN-4B	6227
TRAFFIC CONTROL PLAN WITH FLAGGER (ONE-LANE CLOSURE OF TWO-WAY TRAFFIC)	TCP-1	6250
TRAFFIC CONTROL PLAN MOBILE OPERATIONS TWO LANE ROADS	TCP-11	6260
CROSS SECTION SHEETS (34)		9001-9034
TOTAL SHEETS		111

001-00-AMPM DGN E LLENNAME
MMDDYY
PLAN DESIGN DIVISION MISSISSIPPI DEPARTMENT OF TRANSPORTATION

PS & E PLANS-DATE 06/25/13		
FMS CON. # 106272/101000		
REVISIONS		
DATE	SHEET NO.	BY
2-13-14	1,2,4,5,6,7,20,44-64	ATKINS



02-13-14 revised sheets DATE	ROS REVISION BY	MISSISSIPPI DEPARTMENT OF TRANSPORTATION	
		DETAILED INDEX STATE ROUTE 2	
PROJ.No: HSIP-0033-02(004) COUNTY : ALCORN		WORKING NUMBER DI-1	
FILENAME: DI SR2.DGN DESIGN TEAM ATKINS CHECKED JRY DATE 01-06-14		SHEET NUMBER 2	

