

FED. ROAD REG. NO.	STATE	PROJECT NO.	SHEET NO.
4	MISS.	SP-9999-06(015)	1

GENERAL INDEX

INCLUDED THIS PROJECT	BEGIN WITH SHEET
<input checked="" type="checkbox"/> ROADWAY	1
<input checked="" type="checkbox"/> PERMANENT SIGNS	1001
<input type="checkbox"/> TRAFFIC SIGNALS	2001
<input type="checkbox"/> ITS COMPONENTS	3001
<input type="checkbox"/> LIGHTING	4001
<input type="checkbox"/> (RESERVED)	5001
<input checked="" type="checkbox"/> ROADWAY STANDARD DWGS ..	6001
<input type="checkbox"/> BRIDGE STANDARD DWGS	7001
<input type="checkbox"/> BRIDGE	8001
<input type="checkbox"/> CROSS SECTIONS	9001

STATE OF MISSISSIPPI
MISSISSIPPI DEPARTMENT OF TRANSPORTATION


PLAN AND PROFILE OF PROPOSED STATE HIGHWAY FEDERAL AID PROJECT NO. STP-9999-06(015)

DISTRICT 6 SIGN TRUSS REPLACEMENT
FORREST COUNTY
HARRISON COUNTY
JACKSON COUNTY

106495/302000

SCALES

PLAN AS NOTED
LAYOUT 1 IN. = 1 MILE

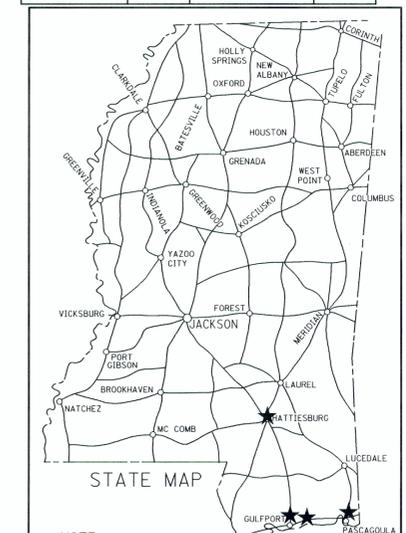

NOTE
★ INDICATES APPROXIMATE LOCATION OF PROJECT.

SITE 1	LAT. 30°25'57"N LONG. 89° 5'37"W (APPROX. MIDDLE OF SITE 1 IN HARRISON CO.)
SITE 2	LAT. 30°25'33"N LONG. 88°53'40"W (APPROX. MIDDLE OF SITE 2 IN HARRISON CO.)
SITE 3	LAT. 30°26'16"N LONG. 88°34'11"W (APPROX. MIDDLE OF SITE 3 IN JACKSON CO.)
SITE 4	LAT. 31°21'24"N LONG. 89°20'47"W (APPROX. MIDDLE OF SITE 4 IN FORREST CO.)

PERMITS ACQUIRED BY MDOT



WETLANDS AND WATERS PERMITS (NECESSARY FOR ULTIMATE IMPROVEMENTS ONLY):

	WATERS	WETLANDS
NATIONWIDE #14	<input checked="" type="checkbox"/>	<input checked="" type="checkbox"/>
NATIONWIDE (OTHER)*	<input checked="" type="checkbox"/>	<input checked="" type="checkbox"/>
GENERAL*	<input checked="" type="checkbox"/>	<input checked="" type="checkbox"/>
INDIVIDUAL (404)*	<input checked="" type="checkbox"/>	<input checked="" type="checkbox"/>

* ACQUISITION OF PERMITS FOR TEMPORARY IMPACTS DURING CONSTRUCTION ARE THE RESPONSIBILITY OF THE CONTRACTOR

STORMWATER PERMIT	
Y	REQUIRED CNDI SUBMITTED BY MDOT (DISTURBED AREA=5 ACRES+ HNTB 586)
S	REQUIRED SONOTITE TO BE SUBMITTED BY CONTRACTOR (IT TO 439 ACRES/INTB 14)
N	NO STORMWATER PERMIT REQUIRED (<1 ACRE)

APPROVED BY: *[Signature]* DATE: 2/25/14

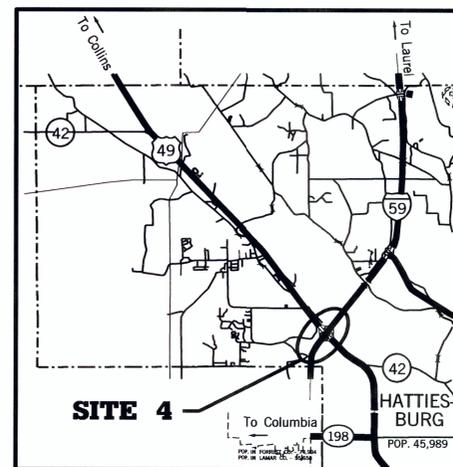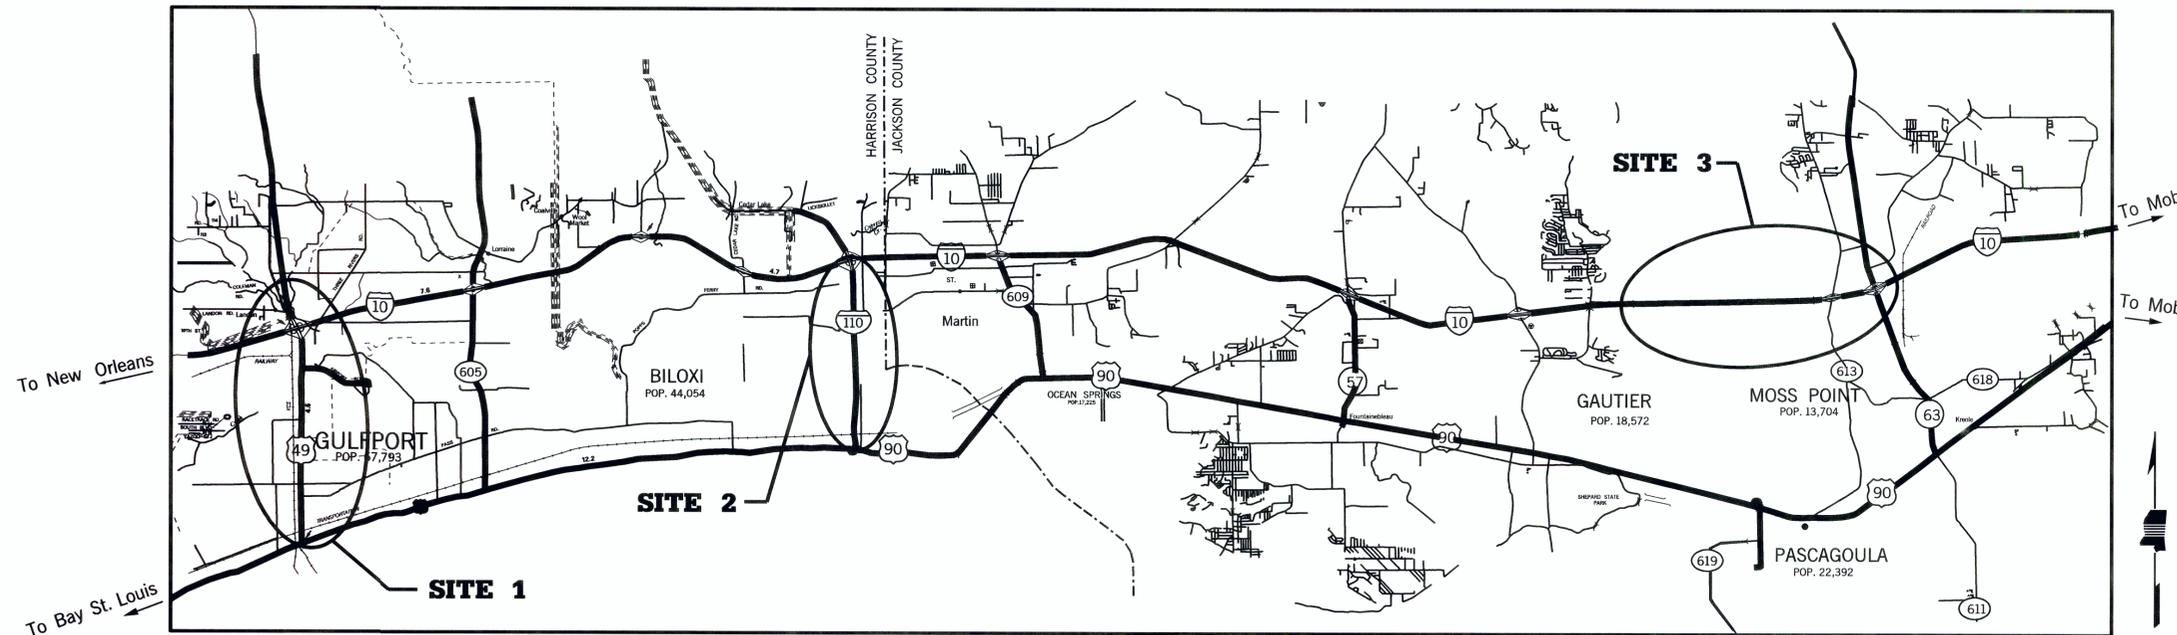

SIGN TRUSS-HARRISON CO.


- SITE 1:**
9937 - US 49 NORTHBOUND
9938 - US 49 SOUTHBOUND
- SITE 2:**
9458 - I-110 NORTHBOUND
9459 - I-110 NORTHBOUND
9942 - I-110 SOUTHBOUND-EXIT 1D
9945 - I-110 SOUTHBOUND
9947 - I-110 SOUTHBOUND
9948 - I-110 SOUTHBOUND-EXIT 1A
9950 - I-110 SOUTHBOUND-EXIT 1A
9951 - I-110 SOUTHBOUND-EXIT 1C
9952 - BAYVIEW AVE EASTBOUND
9954 - I-110 NORTHBOUND-EXIT 2
9955 - I-110 SOUTHBOUND-EXIT 1D
9956 - I-110 SOUTHBOUND
9957 - I-110 NORTHBOUND-EXIT 1C
9958 - US HWY 90 WESTBOUND
9962 - I-110 NORTHBOUND-EXIT 4
9964 - I-110 SOUTHBOUND-EXIT 4

SIGN TRUSS-JACKSON CO.

- SITE 3:**
9660 - I-10 EASTBOUND-EXIT 68
9678 - I-10 EASTBOUND-EXIT 68
9967 - I-10 EASTBOUND-EXIT 68
9968 - I-10 EASTBOUND-EXIT 68
9969 - I-10 WESTBOUND-EXIT 69
REST AREA SIGNS - I-10 WESTBOUND

SIGN TRUSS-FORREST CO.

- SITE 4:**
9979 - I-59 NORTHBOUND - EXIT 67A
9980 - I-59 SOUTHBOUND - EXIT 68B
9984 - US 49 NORTHBOUND

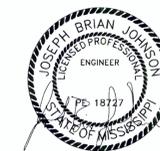

DATE: 2/21/14



DATE: 2/25/14



APPROVED:	<i>[Signature]</i>	3/17/14
CHIEF ENGINEER		DATE
EXECUTIVE DIRECTOR	<i>[Signature]</i>	3/17/14
		DATE
MISSISSIPPI DEPARTMENT OF TRANSPORTATION		
APPROVED:		
DIVISION ADMINISTRATOR		DATE
FEDERAL HIGHWAY ADMINISTRATION DEPARTMENT OF TRANSPORTATION		

TITLE ROADWAY DESIGN DIVISION MISSISSIPPI DEPARTMENT OF TRANSPORTATION

2/25/14/2014

DESCRIPTION OF SHEET	REV. DATE	WKG. NO.	SH. NO.
TITLE SHEET (1)			1
<u>DETAILED INDEX AND GENERAL NOTES SHEETS (4)</u>			
DETAILED INDEX		DI-1	2
DETAILED INDEX		DI-2	3
GENERAL NOTES		GN-1	4
GENERAL NOTES (CONTINUED)		GN-2	5
<u>SUMMARY OF QUANTITIES (2)</u>			
SUMMARY OF QUANTITIES		SQ-1	6
SUMMARY OF QUANTITIES		SQ-2	7
<u>ESTIMATED QUANTITIES (1)</u>			
ESTIMATED QUANTITIES		EQ-1	8
<u>SPECIAL DESIGN SHEETS (6)</u>			
HIGHWAY SIGN AND BARRICADE DETAILS FOR CONSTRUCTION PROJECTS		SDTCP-10	9
TRAFFIC CONTROL DETAILS DRUM PLACEMENT AND SHOULDER CLOSURE		TCP-SC	10
BREAK-AWAY SIGN SUPPORTS	04-23-07	SDSN-6B	11
TYPICAL INSTALLATION AND DETAILS OF DELINEATORS AND DISTANCE REFERENCE SIGNS		SDSN-8	12
LOCATION OF R16-3 SIGNS		R16-3	13
TYPICAL DETAILS OF CONTROLLER CABINET MOUNTINGS, TYPE 1 POLE ATTACHMENTS AND MISCELLANEOUS DETAILS		TSD-5	14

DESCRIPTION OF SHEET	REV. DATE	WKG. NO.	SH. NO.
<u>PERMANENT SIGNING SHEETS - (CONT.)</u>			
PERMANENT SIGNING PLAN - TRUSS NO. 9955 (I-110 SB EXIT 1D)		PSP-13	1017
PERMANENT SIGNING PLAN - TRUSS NO. 9956 (I-110 SB)		PSP-14	1018
PERMANENT SIGNING PLAN - TRUSS NO. 9957 (I-110 NB EXIT 1C)		PSP-15	1019
PERMANENT SIGNING PLAN - TRUSS NO. 9958 (US 90 WB)		PSP-16	1020
PERMANENT SIGNING PLAN - TRUSS NO. 9962 (I-110 NB EXIT 4)		PSP-17	1021
PERMANENT SIGNING PLAN - TRUSS NO. 9964 (I-110 SB EXIT 4)		PSP-18	1022
PERMANENT SIGNING PLAN - TRUSS NO. 9660 (I-10 EB EXIT 68)		PSP-19	1023
PERMANENT SIGNING PLAN - TRUSS NO. 9678 (I-10 EB EXIT 68)		PSP-20	1024
PERMANENT SIGNING PLAN - TRUSS NO. 9967 (I-10 EB EXIT 68)		PSP-21	1025
PERMANENT SIGNING PLAN - TRUSS NO. 9968 (I-10 EB EXIT 68)		PSP-22	1026
PERMANENT SIGNING PLAN - TRUSS NO. 9969 (I-10 WB EXIT 69)		PSP-23	1027
PERMANENT SIGNING PLAN - REST AREA SIGNS (I-10 WB)		PSP-24	1028
PERMANENT SIGNING PLAN - TRUSS NO. 9979 (I-59 NB EXIT 67A)		PSP-25	1029
PERMANENT SIGNING PLAN - TRUSS NO. 9980 (I-59 SB EXIT 68B)		PSP-26	1030
PERMANENT SIGNING PLAN - TRUSS NO. 9984 (US 49 NB)		PSP-27	1031
DIRECTIONAL SIGN DETAILS		DSD-1	1032
DIRECTIONAL SIGN DETAILS		DSD-2	1033
DIRECTIONAL SIGN DETAILS		DSD-3	1034
DIRECTIONAL SIGN DETAILS		DSD-4	1035
DIRECTIONAL SIGN DETAILS		DSD-5	1036
GENERAL NOTES (STRUCTURES)		STR-1	1037
CONCRETE PEDESTAL DETAILS (STRUCTURE NO. 9942)		STR-2	1038
CONCRETE PEDESTAL DETAILS (STRUCTURE NO. 9954)		STR-3	1039
CONCRETE PEDESTAL DETAILS (STRUCTURE NO. 9967)		STR-4	1040
CONCRETE BLISTER DETAILS (STRUCTURE NOS. 9950 & 9951)		STR-5	1041
CONCRETE BLISTER DETAILS (STRUCTURE NO. 9948)		STR-6	1042
CONCRETE BLISTER DETAILS (STRUCTURE NO. 9947)		STR-7	1043
CONCRETE PEDESTAL DETAILS (STRUCTURE NOS. 9459 & 9945)		STR-8	1044
BENT CAP EXTENSION DETAILS (STRUCTURE NOS. 9660 & 9678)		STR-9	1045
OVERHEAD SIGN TRUSSES (STRUCTURE NOS. 9942, 9948, 9950, 9951, 9954 & 9967)		STR-10	1046
OVERHEAD SIGN TRUSSES (STRUCTURE NOS. 9942, 9948, 9950, 9951, 9954, & 9967)		STR-11	1047
OVERHEAD & CANTILEVER SIGN TRUSS (STRUCTURE NO. 9947)		STR-12	1048
OVERHEAD & CANTILEVER SIGN TRUSS (STRUCTURE NO. 9947)		STR-13	1049
CANTILEVER SIGN SUPPORTS (STRUCTURE NOS. 9660, 9678, 9459, & 9945)		STR-14	1050
REST AREA SUPPORTS		STR-15	1051

DESCRIPTION OF SHEET	REV. DATE	WKG. NO.	SH. NO.
<u>PERMANENT SIGNING SHEETS (51)</u>			
LOCATION PLAN - HARRISON COUNTY		LP-1	1001
LOCATION PLAN - HARRISON COUNTY		LP-2	1002
LOCATION PLAN - JACKSON COUNTY		LP-3	1003
LOCATION PLAN - FORREST COUNTY		LP-4	1004
PERMANENT SIGNING PLAN - TRUSS NO. 9458 (I-110 NB)		PSP-1	1005
PERMANENT SIGNING PLAN - TRUSS NO. 9459 (I-110 NB)		PSP-2	1006
PERMANENT SIGNING PLAN - TRUSS NO. 9937 (US 49 NB)		PSP-3	1007
PERMANENT SIGNING PLAN - TRUSS NO. 9938 (US 49 SB)		PSP-4	1008
PERMANENT SIGNING PLAN - TRUSS NO. 9942 (I-110 SB EXIT 1D)		PSP-5	1009
PERMANENT SIGNING PLAN - TRUSS NO. 9945 (I-110 SB)		PSP-6	1010
PERMANENT SIGNING PLAN - TRUSS NO. 9947 (I-110 SB)		PSP-7	1011
PERMANENT SIGNING PLAN - TRUSS NO. 9948 (I-110 SB EXIT 1A)		PSP-8	1012
PERMANENT SIGNING PLAN - TRUSS NO. 9950 (I-110 SB EXIT 1A)		PSP-9	1013
PERMANENT SIGNING PLAN - TRUSS NO. 9951 (I-110 SB EXIT 1C)		PSP-10	1014
PERMANENT SIGNING PLAN - TRUSS NO. 9952 (BAYVIEW AVE EB)		PSP-11	1015
PERMANENT SIGNING PLAN - TRUSS NO. 9954 (I-110 NB EXIT 2)		PSP-12	1016

DESCRIPTION OF SHEET	REV. DATE	WKG. NO.	SH. NO.
<u>ASBUILT PLANS (INFORMATIONAL PURPOSES ONLY) SHEETS (33)</u>			
FOR INFORMATION PLANS PROJECT NO. I-110-1(5)2 (SHEET NO. 30)			1052
FOR INFORMATION PLANS PROJECT NO. I-110-1(5)2 (SHEET NO. 31)			1053
FOR INFORMATION PLANS PROJECT NO. I-110-1(5)2 (SHEET NO. 41)			1054
FOR INFORMATION PLANS PROJECT NO. I-110-1(5)2 (SHEET NO. 42)			1055
FOR INFORMATION PLANS PROJECT NO. I-110-1(5)2 (SHEET NO. 115)			1056
FOR INFORMATION PLANS PROJECT NO. I-110-1(5)2 (SHEET NO. 116)			1057
FOR INFORMATION PLANS PROJECT NO. I-110-1(5)2 (SHEET NO. 117)			1058
FOR INFORMATION PLANS PROJECT NO. I-10-1(13) (SHEET NO. 487)			1059
FOR INFORMATION PLANS PROJECT NO. I-10-1(13) (SHEET NO. 579)			1060
FOR INFORMATION PLANS PROJECT NO. I-10-1(36) (SHEET NO. 482)			1061
FOR INFORMATION PLANS PROJECT NO. I-10-1(36) (SHEET NO. 507)			1062
FOR INFORMATION PLANS PROJECT NO. I-10-1(43) (SHEET NO. 66)			1063
FOR INFORMATION PLANS PROJECT NO. I-10-1(43) (SHEET NO. 371)			1064
FOR INFORMATION PLANS PROJECT NO. I-10-1(43) (SHEET NO. 372)			1065
FOR INFORMATION PLANS PROJECT NO. I-10-1(43) (SHEET NO. 373)			1066

2/27/2014 03:03:53 DI.DGN



PS & E PLANS - 3/17/14		
FMS CON. # 106495 / 302000		
REVISIONS		
DATE	SHEET NO.	BY

MISSISSIPPI DEPARTMENT OF TRANSPORTATION	
DETAILED INDEX	
PROJ. NO: STP-9999-06(015) COUNTY: FORREST, HARRISON, & JACKSON	
WORKING NUMBER	DI-1
SHEET NUMBER	2
FILENAME: DI.DGN	
DESIGN TEAM: STANTEC	CHECKED: _____ DATE: _____

TRAFFIC GENERAL NOTES – CONTINUED

- 27) VOIDS CREATED BY THE REMOVAL OF POSTS, CONCRETE ANCHORS, FOOTINGS, ETC. SHALL BE BACKFILLED AND TAMPED IN ACCORDANCE WITH SECTION 203 OF THE MISSISSIPPI STANDARD SPECIFICATIONS FOR ROAD AND BRIDGE CONSTRUCTION.
- 28) ALL REMOVAL OF SIDEWALK, ASPHALT, AND CONCRETE SHALL BE SAW CUT PRIOR TO REMOVAL. ALL SAW CUTS SHALL BE INCLUDED IN PAY ITEM NO. 503-C007.
- 29) LANE CLOSURES ARE REQUIRED ON BRIDGES TO ASSEMBLE NEW TRUSS SECTIONS AND TO REMOVE EXISTING OVERHEAD SIGNS AND RESET ON NEW TRUSSES.
- 30) DISPOSAL OF ALL MATERIALS SHALL BE THE RESPONSIBILITY OF THE CONTRACTOR.
- 31) THE CONTRACTOR IS RESPONSIBLE FOR VERIFYING CROSS-SECTIONS AT EACH TRUSS LOCATION. IF THE PAVEMENT IS TO BE MILLED AND OVERLAID, THE CONTRACTOR WILL BE RESPONSIBLE FOR VERIFYING CLEARANCES FOR THE FINISHED SURFACE NOT THE MILLED SURFACE.
- 32) THE CONTRACTOR SHALL COORDINATE WITH THE CONTRACTOR FROM ADJACENT PROJECT(S) IN IMPLEMENTING TRAFFIC CONTROL PLAN AS DIRECTED BY THE ENGINEER. ALL CONFLICTING SIGNS SHALL BE COVERED OR REMOVED AS DIRECTED BY THE ENGINEER.
- 33) OLD FOUNDATIONS BE SHALL REMOVED BELOW THE GROUND SURFACE.
- 34) IT IS PREFERRED THAT THE CONTRACTOR PERFORM WORK AT NIGHT. WORK REQUIRING A LANE CLOSURE WILL ONLY BE PERMITTED BETWEEN THE HOURS OF 7:00 PM AND 6:00 AM, SUNDAY THROUGH THURSDAY. A LANE RENTAL FEE OF \$1000 PER FULL OR PARTIAL 10 MINUTES SHALL BE ASSESSED FOR CLOSURES OR OBSTRUCTIONS THAT EXTEND BEYOND THE TIMES MENTIONED ABOVE. NO EXPOSED SIGNS SHALL BE VIEWABLE TO THE TRAVELING PUBLIC PRIOR TO OR AFTER THE ABOVE MENTIONED TIMES. NO PART OF A CLOSURE, DRUMS, OR CONES, SHALL BE IN THE ROADWAY PRIOR TO OR AFTER THE ABOVE MENTIONED TIMES.
- 35) THE CONTRACTOR SHALL SETUP CMS (CHANGEABLE MESSAGE SIGNS) DURING THE TIME BETWEEN REMOVING EXISTING TRUSSES AND INSTALLING NEW TRUSSES TO DIRECT THE TRAVELING PUBLIC.

2/20/2014 1:34:53 GN.DGN PLAN DIVISION MISSISSIPPI DEPARTMENT OF TRANSPORTATION

		MISSISSIPPI DEPARTMENT OF TRANSPORTATION DISTRICT 6 SIGN AND TRUSS	
		REPLACEMENT GENERAL NOTES	
			
		PROJ. NO: STP-9999-06(015)	WORKING NUMBER
		COUNTY: FORREST, HARRISON & JACKSON	GN-2
		FILENAME: GN.DGN	SHEET NUMBER
		DESIGN TEAM STANTEC CHECKED DATE	5