

1st O.REV.

GENERAL INDEX

INCLUDED THIS PROJECT	BEGIN WITH SHEET
<input checked="" type="checkbox"/> ROADWAY .....	1
<input type="checkbox"/> PERMANENT SIGNS .....	1001
<input type="checkbox"/> TRAFFIC SIGNALS .....	2001
<input type="checkbox"/> ITS COMPONENTS .....	3001
<input type="checkbox"/> LIGHTING .....	4001
<input type="checkbox"/> (RESERVED) .....	5001
<input checked="" type="checkbox"/> ROADWAY STANDARD DWGS ..	6001
<input type="checkbox"/> BRIDGE STANDARD DWGS .....	7001
<input type="checkbox"/> BRIDGE .....	8001
<input type="checkbox"/> CROSS SECTIONS .....	9001

STATE OF MISSISSIPPI

MISSISSIPPI DEPARTMENT OF TRANSPORTATION

# PLAN AND PROFILE OF PROPOSED STATE HIGHWAY FEDERAL AID PROJECT NO. IM-0059-02(099)

INTERSTATE HIGHWAY NO.59 FROM  
ROCKY CREEK TO 13TH AVE


JONES COUNTY

FMS CONST# 106179/301000

SCALES

PLAN 1 IN. = 100 FT.  
 PROFILE { HOR. 1 IN. = 100 FT.  
 VERT. 1 IN. = 10 FT.  
 LAYOUT 1 IN. = FT.

B.O.P. 104 + 57.50

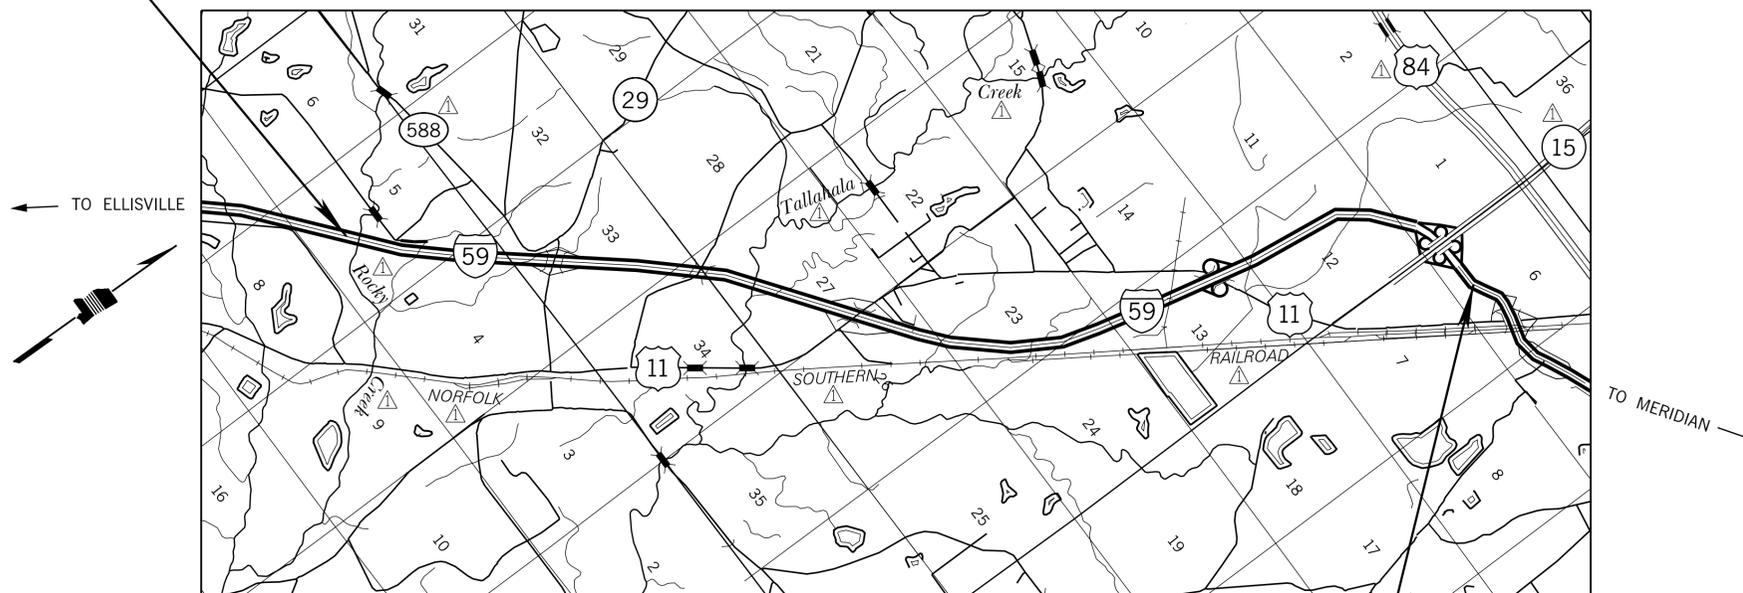

E.O.P. 542 + 76.67


EQUATIONS

STA. 463 + 86.105 = 463 + 87.440 -1.335 FT.  
 STA. 471 + 14.005 = 471 + 12.940 1.065 FT.  
 -0.270 FT.

LENGTH DATA

LENGTH OF ROADWAY	42,535.74 FT.	8.056 MI.
LENGTH OF BRIDGES	1283.16 FT.	0.243 MI.
LENGTH OF PROJECT (NET)	43,818.90 FT.	8.299 MI.
LENGTH OF EXCEPTIONS		
LENGTH OF PROJECT (GROSS)	43,818.90 FT.	8.299 MI.

STATE	PROJECT NUMBER	SHEET NO.
MISSISSIPPI	IM-0059-02(099)	1

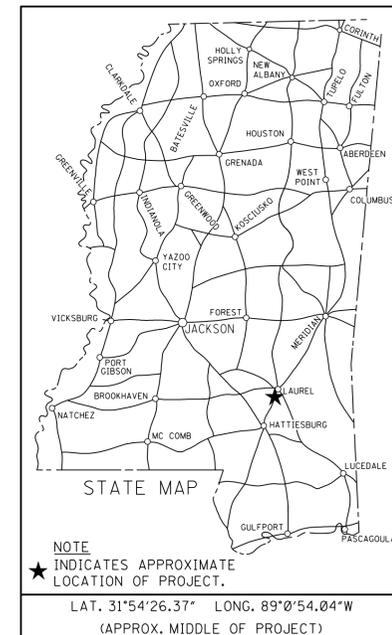

DESIGN CONTROL

70 MPH = V (SPEED DESIGN)  
 ADT ( ) = : ADT ( ) =  
 DHV = : D = % T = %

PERMITS ACQUIRED BY MDOT

WETLANDS AND WATERS PERMITS (NECESSARY FOR ULTIMATE IMPROVEMENTS ONLY):		
	WATERS	WETLANDS
NATIONWIDE #14	N	N
NATIONWIDE (OTHER)*	N	N
GENERAL*	N	N
INDIVIDUAL (404)*	N	N

\* ACQUISITION OF PERMITS FOR TEMPORARY IMPACTS DURING CONSTRUCTION ARE THE RESPONSIBILITY OF THE CONTRACTOR

STORMWATER PERMIT	
Y	REQUIRED, SCNOI SUBMITTED BY MDOT (DISTURBED AREA = 5 ACRES)
S	REQUIRED, SCNOI TO BE SUBMITTED BY CONTRACTOR (1 TO 4.99 ACRES)
N	NO STORMWATER PERMIT REQUIRED (<1 ACRE)

APPROVED BY: \_\_\_\_\_

P S & E DATE: 01/13/2015

APPROVED: \_\_\_\_\_  
 DEPUTY EXECUTIVE DIRECTOR / CHIEF ENGINEER  
 \_\_\_\_\_  
 EXECUTIVE DIRECTOR



2/19/2015 09:34:15 TITLE SHEET.DGN MISSISSIPPI DEPARTMENT OF TRANSPORTATION

DESCRIPTION OF SHEET      REVISION DATE      WKG. NO.      SH. NO.

TITLE SHEET			1
DETAILED INDEX		DI-1	2
GENERAL NOTES		GN-1	3
TYPICAL SECTION SHEETS (13)			
TYPICAL SECTION - MAIN FACILITY		TS-1	4
TYPICAL SECTION - MAIN FACILITY		TS-2	5
TYPICAL SECTION - MAIN FACILITY		TS-3	6
TYPICAL SECTION - MAIN FACILITY		TS-4	7
TYPICAL SECTION - MAIN FACILITY		TS-5	8
TYPICAL SECTION - MAIN FACILITY		TS-6	9
TYPICAL SECTION - INTERCHANGE RAMP AT EXIT 88 & 90		TS-7	10
TYPICAL SECTION - INTERCHANGE RAMP & LOOPS AT EXIT 93		TS-8	11
TYPICAL SECTION - INTERCHANGE RAMP & LOOPS AT EXIT 95		TS-9	12
TYPICAL SECTION - PAVING DETAILS		TS-10	13
TYPICAL SECTION - RUMBLE STRIP DETAILS		TS-11	14
TYPICAL SECTION - PAVING DETAILS AT RAMP		TS-12	15
TYPICAL SECTION - DETAILS OF ACCELERATION LANE EXTENSIONS		TS-13	16
QUANTITY SHEETS (11)			
SUMMARY OF QUANTITIES		SQ-1	17
SUMMARY OF QUANTITIES		SQ-2	18
SUMMARY OF QUANTITIES		SQ-3	19
ESTIMATED QUANTITIES - REMOVAL OF GUARDRAIL		EQ-1	20
ESTIMATED QUANTITIES - GUARD RAIL REQUIRED, RIGHT LANE		EQ-2	21
ESTIMATED QUANTITIES - GUARD RAIL REQUIRED, LEFT LANE		EQ-3	22
ESTIMATED QUANTITIES - JOINT REPAIR		EQ-4	23
ESTIMATED QUANTITIES - JOINT REPAIR		EQ-5	24
ESTIMATED QUANTITIES - DRAINAGE ITEMS		EQ-6	25
ESTIMATED QUANTITIES - CURB AND MEDIAN ISLANDS		EQ-7	26
ESTIMATED QUANTITIES FOR TRAFFIC CONTROL SIGNS		TCP-EQ	27
PLAN AND PROFILE SHEETS (23)			
STA. 100+00.00 (BOP) TO STA. 130+00.00		3	28
STA. 130+00 TO STA. 160+00		4	29
STA. 160+00 TO STA. 190+00		5	30
DETAIL OF RAMP (HWY #29)		5A	31
DETAIL OF RAMP (HWY #29)		5B	32
S.R. 29		5C	33
STA. 190+00 TO STA. 220+00		6	34
STA. 220+00 TO STA. 250+00		7	35
STA. 250+00 TO STA. 280+00		8	36
STA. 280+00 TO STA. 310+00		9	37
DETAIL OF RAMP (HWY #11)		9A	38
DETAIL OF RAMP (HWY #11)		9B	39
STA. 310+00 TO STA. 340+00		10	40
STA. 340+00 TO STA. 370+00		11	41
STA. 370+00 TO STA. 400+00		12	42
STA. 400+00 TO STA. 430+00		13	43
DETAIL OF RAMP (HWY #11)		13A	44
DETAIL OF RAMP (HWY #11)		13B	45
STA. 430+00 TO STA. 460+00		14	46
STA. 460+00 TO STA. 490+00		15	47
STA. 490+00 TO STA. 520+00		16	48
DETAIL OF RAMP (16TH AVE.)		16A	49
STA. 518+00 TO STA. 542+76.67 (EOP)		17	50

DESCRIPTION OF SHEET      REVISION DATE      WKG. NO.      SH. NO.

SPECIAL DESIGN SHEETS (22)			
TRAFFIC CONTROL PLAN - DETAILS OF CONSTRUCTION SIGNING		TCP-17	51
TRAFFIC CONTROL PLAN - DETAILS OF CONSTRUCTION SIGNING		TCP-18	52
TRAFFIC CONTROL DETAILS DRUM PLACEMENT AND SHOULDER CLOSURE		TCP-SC	53
JOINT REPAIR - SLIDING PLATE EXPANSION JOINTS		JR-1	54
JOINT REPAIR - ARMORED EXPANSION JOINTS		JR-2	55
JOINT REPAIR - NEOPRENE EXPANSION JOINTS		JR-3	56
JOINT REPAIR - SILICONE EXPANSION JOINTS		JR-4	57
JOINT REPAIR - COMPRESSION EXPANSION JOINTS		JR-5	58
JOINT REPAIR - AC SEALED EXPANSION JOINTS		JR-6	59
ROADSIDE HAZARD CONCRETE MEDIAN BARRIER		MB-5	60
ROADSIDE HAZARD CONCRETE MEDIAN BARRIER		MB-6	61
MILLING TRANSITIONS - MAIN FACILITY AT S.R. 29		RD-1	62
MILLING TRANSITIONS - MAIN FACILITY AT PAULDING RD.		RD-2	63
MILLING TRANSITIONS - MAIN FACILITY AT AIRPORT RD.		RD-3	64
PAVEMENT MARKING DETAILS FOR INTERCHANGE RAMP (PARALLEL AND TAPERS)		SDPM-3	65
PAVEMENT MARKING DETAILS FOR INTERCHANGE EXIT RAMP (PARALLEL AND TAPERS)		SDPM-4	66
TYPICAL INSTALLATION AND DETAILS OF DELINEATORS AND DISTANCE REFERENCE SIGNS		SDSN-8	67
HIGHWAY SIGN AND BARRICADE DETAILS FOR CONSTRUCTION PROJECTS		SDTCP-10	68
GUARDRAIL: RUB RAIL HARDWARE SHEET		GR-RR	69
GUARDRAIL: BRIDGE END SECTIONS TYPE "I" (STEEL POSTS)		GR-2G	70
TRAFFIC RECORDER CLASSIFICATION PERMANENT SYSTEM, 4 LANE DIVIDED ROADWAY		TR-1	71
LAYOUT PLAN			
DRIVEWAYS, CURB & GUTTER & SIDEWALK		SDSD-1	72
STANDARD DRAWINGS (21)			
PAVEMENT MARKING DETAILS FOR 2-LANE AND 4-LANE DIVIDED HIGHWAYS	(12-01-99)	PM-1	6120
PAVEMENT MARKING LEGEND DETAILS		PM-6	6125
GUARDRAIL: "W" BEAM (STEEL POSTS)			
GUARDRAIL: BRIDGE END SECTIONS TYPE "A" & "C"	(03-01-02)	GR-1B	6182
GUARDRAIL: TYPE 1 CABLE ANCHORAGE (FOUNDATION TUBE)	(03-01-02)	GR-2	6184
GUARDRAIL: TYPE 1 CABLE ANCHORAGE (CONCRETE FOOTING)	(03-01-02)	GR-3	6192
GUARDRAIL: TYPICAL INSTALLATION AT BRIDGE APPROACHES FOR DIVIDED HIGHWAYS	(12-01-99)	GR-3A	6193
GUARDRAIL: TYPICAL INSTALLATION AT BRIDGE APPROACHES FOR DIVIDED HIGHWAYS	(12-01-99)	GR-4	6194
GUARDRAIL: TYPICAL INSTALLATION FOR ROADSIDE HAZARDS ON DIVIDED HIGHWAYS	(03-01-02)	GR-4C	6197
GUARDRAIL: MISCELLANEOUS HARDWARE	(03-01-02)	GR-HW	6202
CONCRETE MEDIAN BARRIER TYPE 4 MODIFIED (CAST IN PLACE) 42" HEIGHT			
		MB-4	6207
TYPICAL GUARDRAIL DELINEATION	(03-01-02)	SN-8C	6236
TRAFFIC CONTROL PLAN FOR POSTED SPEED LIMIT OF 65 OR 70 MPH (INTERSTATES AND OTHER 4-LANE DIVIDED HIGHWAYS)(MEDIAN LANE OR OUTSIDE LANE CLOSURE)(WORK DAY ONLY)			
TRAFFIC CONTROL PLAN - MOBILE OPERATIONS; MULTILANE ROADS AND TWO-LANE ROADS	(12-01-99)	TCP-11	6260
DETAILS OF OUTSIDE LANE CLOSURE AT EXIT AND ENTRANCE RAMP		TCP-12	6261
TRAFFIC CONTROL PLANS FOR UNEVEN PAVEMENT DETAILS		TCP-14	6263
TEMPORARY STRIPING FOR TRAFFIC CONTROL 2-LANE AND 4-LANE DIVIDED HIGHWAYS		TCP-15	6264
PIPE CULVERT INSTALLATION			
CONCRETE PIPE COLLAR		PI-1	6300
DETAILS OF GRATES FOR MEDIAN INLETS		PC-1	6301
PAVED INLET APRON AND MEDIAN DITCH PLUG		IG-1	6314
FLARED END SECTION FOR CONCRETE PIPE		PA-1	6318
		FE-1	6328
TOTAL SHEETS (93)			

2/13/2015 1:34:50:35 DI.DGN

PS & E PLANS-DATE 01/13/2015		
FMS CON. # 106179/301000		
REVISIONS		
DATE	SHEET NO.	BY
2/13/15	1, 3, 9, 17, 18, 19, 22,	KRS
	40 & 49	

REVISION	MISSISSIPPI DEPARTMENT OF TRANSPORTATION	
	<b>DETAILED INDEX</b>	
	IM-0059-02(099)	
	JONES COUNTY	
DATE	DESIGN TEAM	SIXTH
	CHECKED	DATE



WORKING NUMBER  
**DI-1**  
SHEET NUMBER  
**2**

