

STATE	PROJECT NUMBER	SHEET NO.
MISSISSIPPI	BR-0020-01(241)	1

**GENERAL INDEX**

INCLUDED THIS PROJECT	BEGIN WITH SHEET
<input checked="" type="checkbox"/> ROADWAY .....	1
<input type="checkbox"/> PERMANENT SIGNS .....	1001
<input type="checkbox"/> TRAFFIC SIGNALS .....	2001
<input type="checkbox"/> ITS COMPONENTS .....	3001
<input type="checkbox"/> LIGHTING .....	4001
<input type="checkbox"/> (RESERVED) .....	5001
<input type="checkbox"/> ROADWAY STANDARD DWGS .....	6001
<input type="checkbox"/> BOX CULVERT STD. DRAWINGS (LRFD) ....	7001
<input type="checkbox"/> BOX CULVERT STD. DRAWINGS (STD. SPEC.)	7501
<input type="checkbox"/> STRUCTURES .....	8001
<input type="checkbox"/> CROSS SECTIONS .....	9001

**BRIDGE STRUCTURES REQ'D.**

**NA**

**BOX BRIDGES REQ'D.**

**NA**

**STATE OF MISSISSIPPI**

**MISSISSIPPI DEPARTMENT OF TRANSPORTATION**



**PLAN AND PROFILE OF PROPOSED STATE HIGHWAY FEDERAL AID PROJECT NO. BR-0020-01(241)**

**I-20 WEST TO US 61 SOUTH RAMP BRIDGE REPAIR (#1.7)**

FMS. CONST. NO. 107398/301000

**SCALES**

PLAN	1 IN. = 100 FT.
PROFILE {	HOR. 1 IN. = 100 FT.
	VERT. 1 IN. = 10 FT.
LAYOUT	1 IN. = 1000 FT.

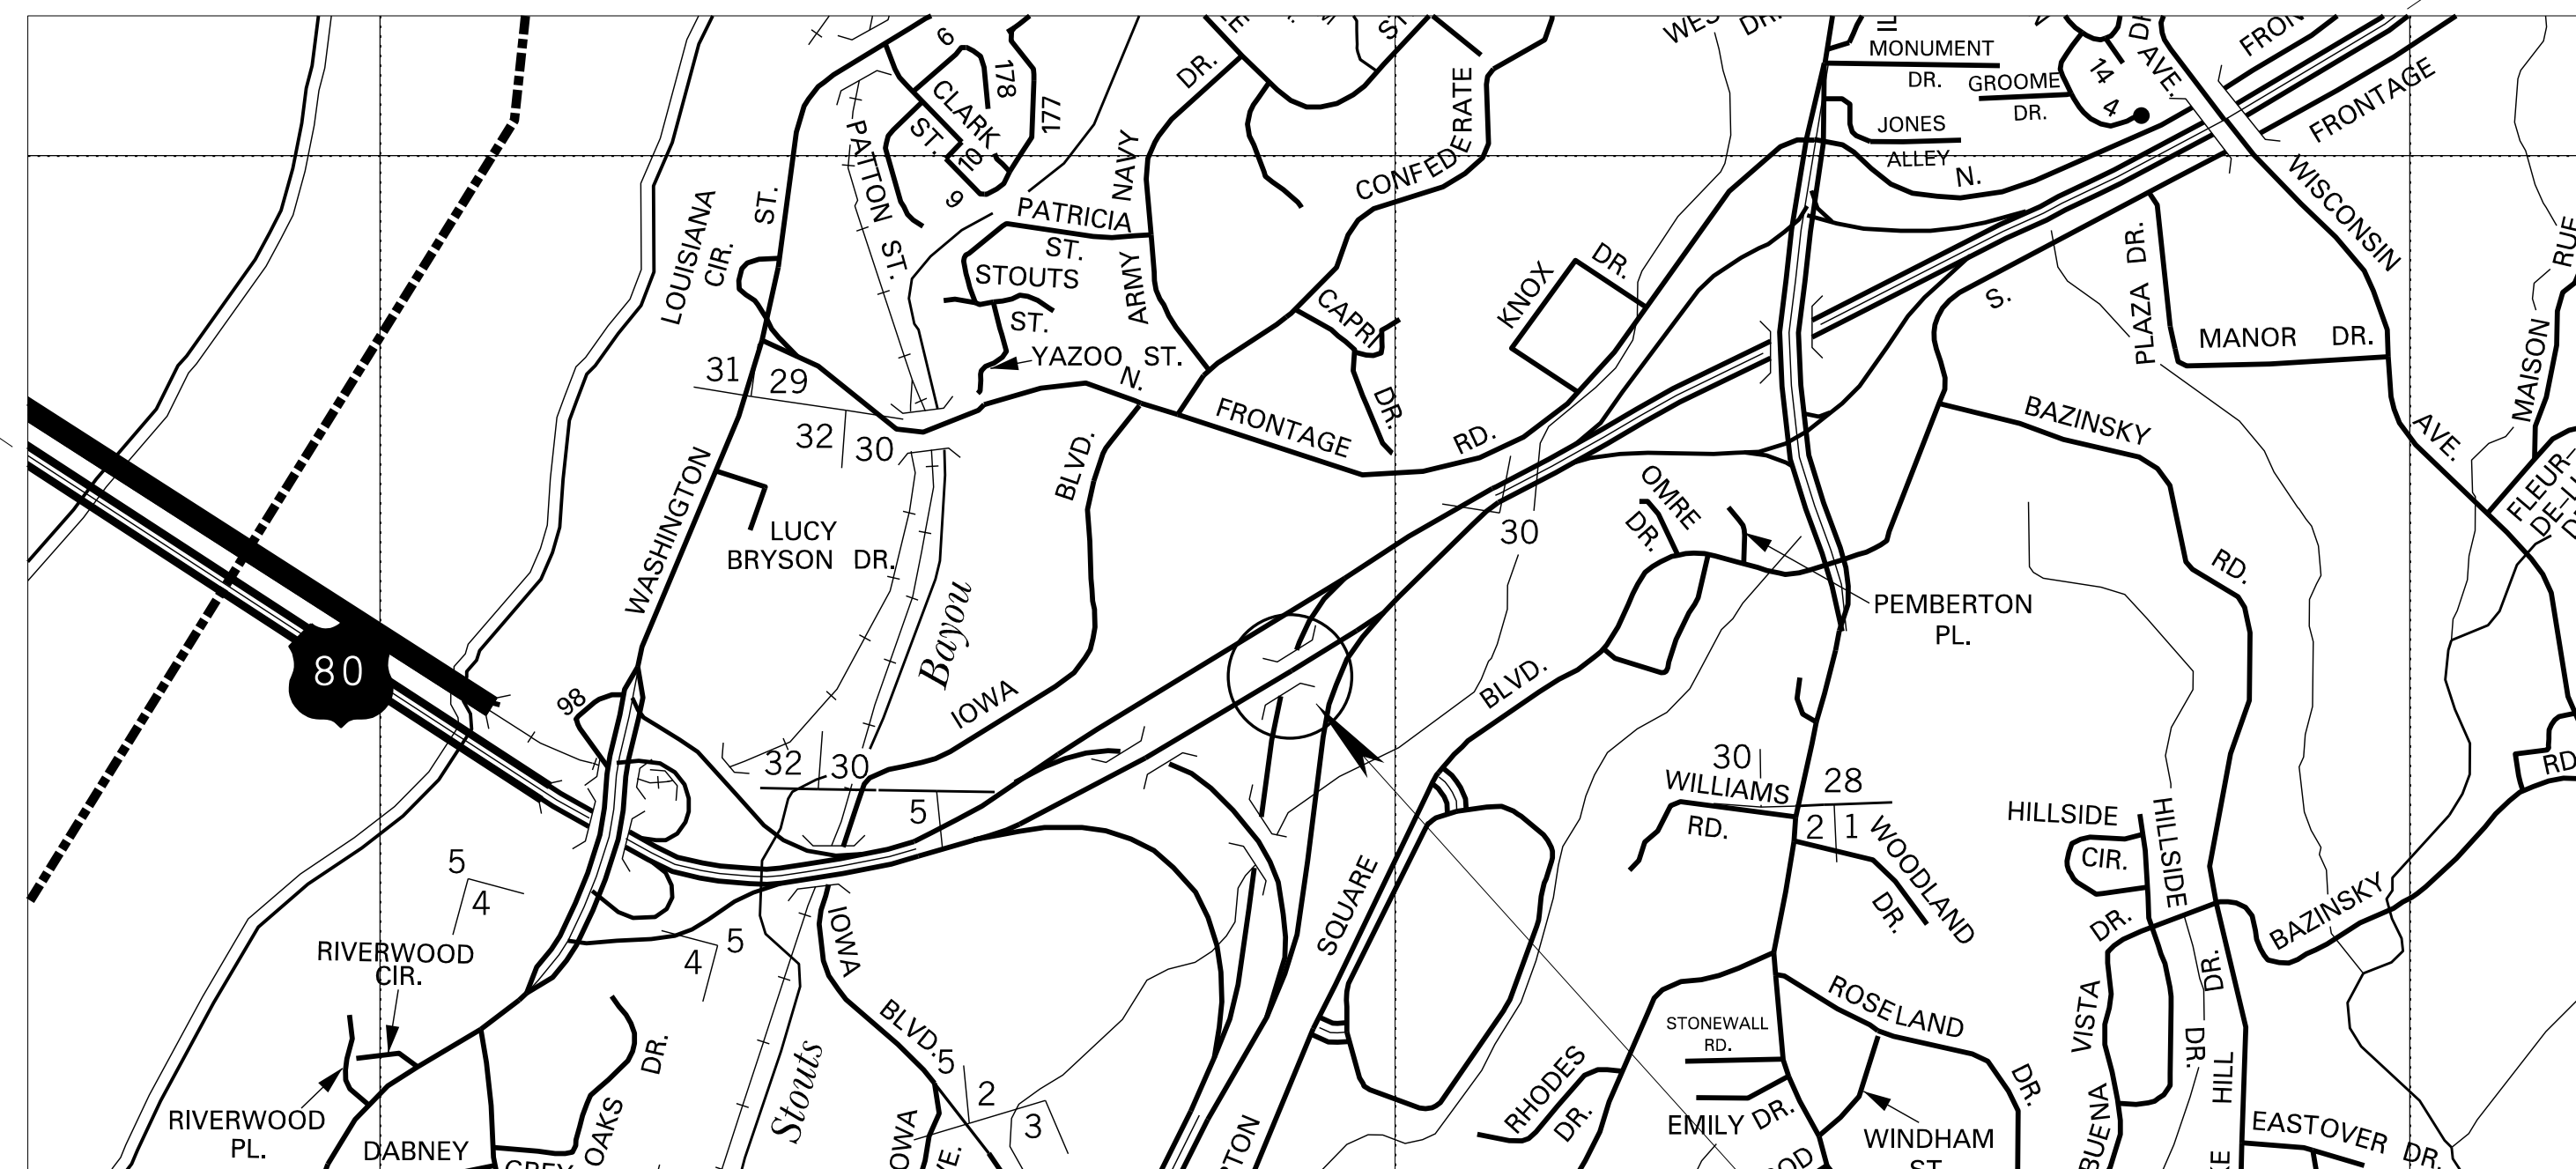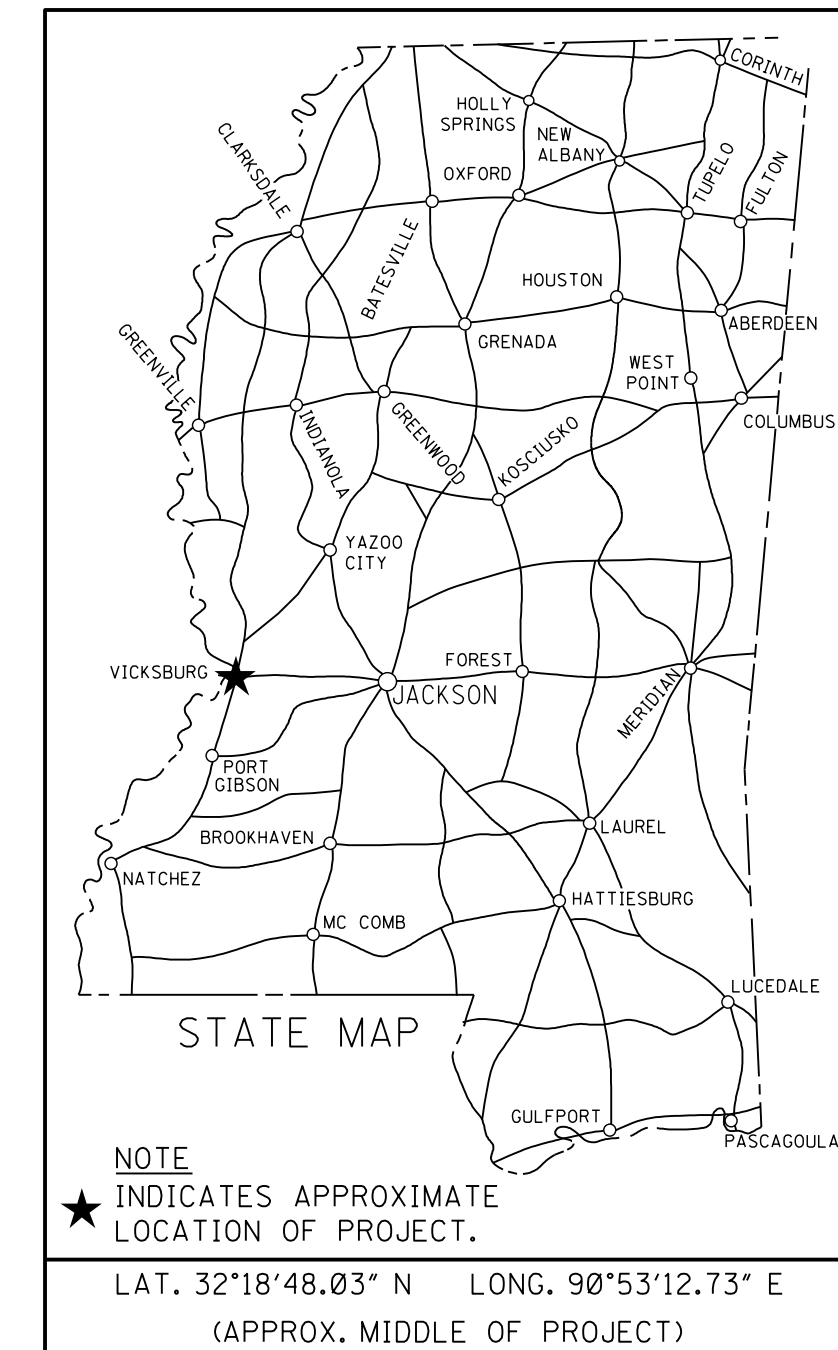

LOUISIANA

HWY 61 SOUTH

WORK AREA

**CONVENTIONAL SYMBOLS**

COUNTY LINE .....	-----
TOWN CORPORATION LINE .....	-----
SECTION LINE .....	-----
EXISTING ROAD OR TRAVELED WAY .....	-----
PROPOSED ROAD OR TRAVELED WAY .....	-----
RAILROAD .....	-----
SURVEY LINE .....	-----
BRIDGES .....	-----

**EQUATIONS**

**STA. 87 + 37.270 BK = STA. 61 + 50.000 AH**

**LENGTH DATA**

LENGTH OF ROADWAY	FT.	MI.
LENGTH OF BRIDGES	FT.	MI.
LENGTH OF PROJECT (NET)	FT.	MI.
LENGTH OF EXCEPTIONS	FT.	MI.
LENGTH OF PROJECT (GROSS)	FT.	MI.

**EXCEPTIONS**

**DESIGN CONTROL**

60 MPH = V (SPEED DESIGN)

ADT (NA) = NA ; ADT (NA) = NA  
DHV = NA ; D = NA % T = NA %

**PERMITS ACQUIRED BY MDOT**

WETLANDS AND WATERS PERMITS (NECESSARY FOR ULTIMATE IMPROVEMENTS ONLY):

	WATERS	WETLANDS
NATIONWIDE #14	<input type="checkbox"/>	<input type="checkbox"/>
NATIONWIDE (OTHER)*	<input type="checkbox"/>	<input type="checkbox"/>
GENERAL*	<input type="checkbox"/>	<input type="checkbox"/>
INDIVIDUAL (404)*	<input type="checkbox"/>	<input type="checkbox"/>

\* ACQUISITION OF PERMITS FOR TEMPORARY IMPACTS DURING CONSTRUCTION ARE THE RESPONSIBILITY OF THE CONTRACTOR

**STORMWATER PERMIT**

Y REQUIRED, SC01 SUBMITTED BY MDOT (DISTURBED AREA = 5 ACRES)  
S REQUIRED, SC01 TO BE SUBMITTED BY CONTRACTOR (1 TO 4.99 ACRES)  
N NO STORMWATER PERMIT REQUIRED (<1 ACRE)

APPROVED BY: \_\_\_\_\_

P S & E DATE: 1/10/2017

APPROVED: \_\_\_\_\_  
DEPUTY EXECUTIVE DIRECTOR / CHIEF ENGINEER

EXECUTIVE DIRECTOR \_\_\_\_\_



**1st O.REV.**

STATE	PROJECT NO.
MISS.	BR-0020-01(241)

DESCRIPTION OF SHEET

WKG. NO. SH. NO.

TITLE (1)		1
DETAILED INDEX (1)	DI-1	2
GENERAL NOTES (1)	GN-1	3
QUANTITY SHEETS (2)		
SUMMARY OF QUANTITIES	SQ-1	4
ESTIMATED QUANTITIES - TRAFFIC CONTROL SIGNS	EQ-1	5
TRAFFIC CONTROL (8)		
DETAIL OF CONSTRUCTION SIGNING	DCS-1	6
PHASE 1 AND 2 FOR EASTBOUND I-20	TCP	7
PHASE 1	TC1-1	8
PHASE 1	TC1-2	9
PHASE 1	TC1-3	10
PHASE 1	TC1-4	11
PHASE 2	TC2-1	12
PHASE 2	TC2-2	13

SPECIAL DESIGN BRIDGE SHEETS - SEE BRIDGE SHEETS BEGINNING ON 8001  
 TOTAL SHEETS (NOT INCLUDING BRIDGE SHEETS) (13)

PS & E PLANS-DATE 1/10/2017		
FMS CON. # 107398/301000		
REVISIONS		
DATE	SHEET NO.	BY
2/13/17	3,4	JRT

2/14/2017 08:48:04 DI.DGN

REVISION	MISSISSIPPI DEPARTMENT OF TRANSPORTATION	
	<b>DETAILED INDEX</b>	
DATE	COUNTY: WARREN	
	PROJ. NO.: BR-0020-01(241)	
DESIGN TEAM	FILENAME: DI.DGN	WORKING NUMBER
	CHECKED _____ DATE _____	DI-1
		SHEET NUMBER
		2



1st O.REV.


STATE	PROJECT NO.
MISS.	BR-0020-01(241)

GENERAL NOTES

- (1) THE LOCATION AND SPACING OF SIGNS, SHOWN ON THE TRAFFIC CONTROL PLANS, ARE APPROXIMATE AND MAY BE ADJUSTED AS NECESSARY TO FIT FIELD CONDITIONS.
- (2) ALL TRAFFIC CONTROL DEVICES ON THIS PROJECT SHALL COMPLY WITH THE MUTCD (LATEST EDITION). △
- (3) ALL PLASTIC DRUMS SHALL HAVE A BALLASTING COLLAR MADE FROM RECYCLED TRUCK TIRES OR OTHER SUITABLE MATERIAL.
- (4) THE CONTRACTOR SHALL BE RESPONSIBLE FOR PROTECTING EXISTING STRUCTURES SUCH AS, BUT NOT LIMITED TO, PIPES, INLETS, APRONS, AND BRIDGES FROM DAMAGE WHICH MIGHT OCCUR DURING CONSTRUCTION. THE CONTRACTOR SHALL REPLACE OR REPAIR, AS DIRECTED BY THE ENGINEER, ANY STRUCTURES DAMAGED DURING THE LIFE OF THE CONTRACT. NO PAYMENT WILL BE MADE FOR REPLACEMENT OR REPAIR OF DAMAGED ITEMS.
- (5) FLUORESCENT ORANGE SHEETING SHALL BE USED ON ALL CONSTRUCTION AND TRAFFIC CONTROL SIGNS EXCEPT FOR THOSE DESIGNATED ON THE PLANS TO BE BLACK LEGEND AND BORDER ON WHITE BACKGROUND.
- (6) THE CONTRACTOR SHALL REPAIR ANY DAMAGE TO THE SURFACE TREATED SHOULDER THAT MIGHT OCCUR DURING CONSTRUCTION. ANY REPAIR TO SHOULDER WILL BE IN ACCORDANCE WITH SECTION 410 OF THE MISSISSIPPI STANDARD SPECIFICATIONS FOR ROAD AND BRIDGE CONSTRUCTION. NO PAYMENT WILL BE MADE FOR REPAIR OF DAMAGED SHOULDER.
- (7) THE CONTRACTOR SHALL COVER ANY TEMPORARY TRAFFIC CONTROL SIGNS SHOWN IN THE TRAFFIC CONTROL PLAN THAT DO NOT APPLY TO THE CURRENT PHASE
- (8) ROADWAY SIGNS THAT ARE IN CONFLICT WITH CONSTRUCTION OF THIS PROJECT SHALL BE REMOVED AND RELOCATED BY THE CONTRACTOR AS DIRECTED BY THE ENGINEER, THE COST OF WHICH SHALL BE ABSORBED IN OTHER ITEMS BID.
- (9) ALL ITEMS OF WORK ASSOCIATED WITH THE INSTALLATION OF A CONSTRUCTION ENTRANCE SHALL BE ABSORBED IN OTHER ITEMS OF WORK.
- (10) SEE BRIDGE PLANS FOR DETAILED INDEX SHEET(S), ESTIMATED AND SUMMARY OF QUANTITY SHEETS, AND EROSION CONTROL SHEETS.
- (11) ALL ADDENDA TO THESE PLANS WILL BE POSTED TO WWW.MDOT.MS.GOV UNDER THE PROPOSAL ADDENDA COLUMN. BIDDERS ARE ADVISED THAT HARD COPIES OF ANY ADDENDA FOR THIS PROJECT WILL NOT BE MAILED. IT IS THE BIDDER'S RESPONSIBILITY TO CHECK AND SEE IF ANY ADDENDA HAVE BEEN POSTED FOR THIS PROJECT.

ROADWAY PLAN DIVISION MISSISSIPPI DEPARTMENT OF TRANSPORTATION

2/13/2017 11:26:56 GN.DGN

		△		MISSISSIPPI DEPARTMENT OF TRANSPORTATION	
				<b>GENERAL NOTES</b>	
					
				COUNTY: WARREN	
				PROJ. NO.: BR-0020-01(241)	
				WORKING NUMBER GN-1	
				FILENAME: GN.DGN	
				SHEET NUMBER 3	
				DESIGN TEAM _____ CHECKED _____ DATE _____	