

STATE	PROJECT NUMBER	SHEET NO.
MISSISSIPPI	NHPP-0010-01(154)	1

GENERAL INDEX

INCLUDED THIS PROJECT	BEGIN WITH SHEET
<input checked="" type="checkbox"/> ROADWAY	1
<input type="checkbox"/> PERMANENT SIGNS	1001
<input type="checkbox"/> TRAFFIC SIGNALS	2001
<input type="checkbox"/> ITS COMPONENTS	3001
<input type="checkbox"/> LIGHTING	4001
<input type="checkbox"/> LANDSCAPE	5001
<input type="checkbox"/> ROADWAY STANDARD DWGS ..	6001
<input type="checkbox"/> BRIDGE STANDARD DWGS	7001
<input checked="" type="checkbox"/> BRIDGE	8001
<input type="checkbox"/> CROSS SECTIONS	9001

STATE OF MISSISSIPPI
MISSISSIPPI DEPARTMENT OF TRANSPORTATION

PLAN AND PROFILE OF PROPOSED STATE HIGHWAY

FEDERAL AID PROJECT NO. NHPP-0010-01(154)

I-10 EAST PASCAGOULA RIVER BRIDGE UPPER LATERAL BRACING REMOVAL AND FLOORBEAM REPAIRS JACKSON COUNTY, MISSISSIPPI

FMS CONST. 107215 / 302000

BRIDGE STRUCTURES REQ'D.

NONE



BOX BRIDGES REQ'D.

NONE

SCALES

PLAN	1 IN. =	N/A
PROFILE	HOR.	1 IN. = 50'
	VERT.	1 IN. = 10'
LAYOUT	1 IN. =	N/A

BEGIN PROJECT STA. 1105+00 END PROJECT STA. 1108+50

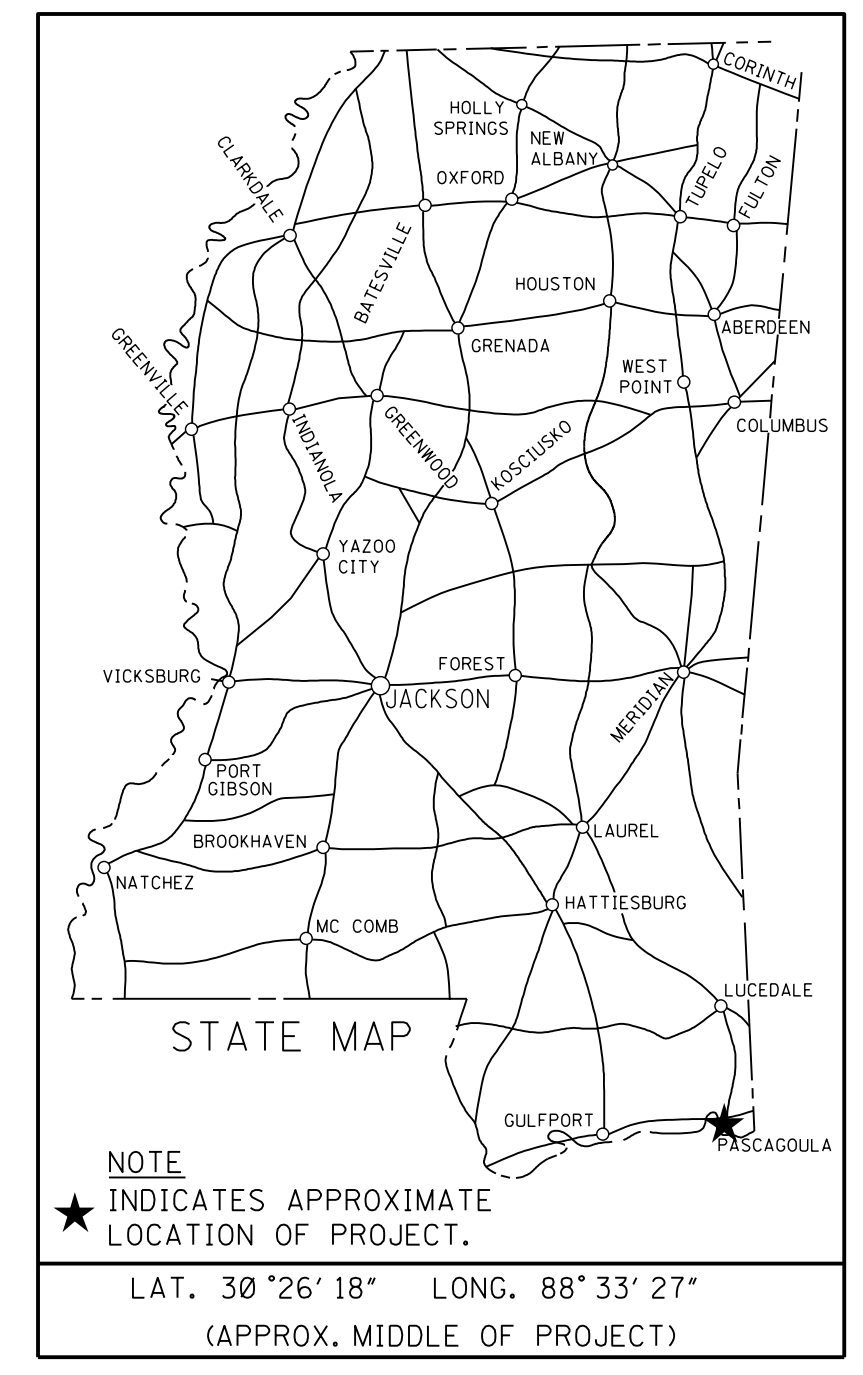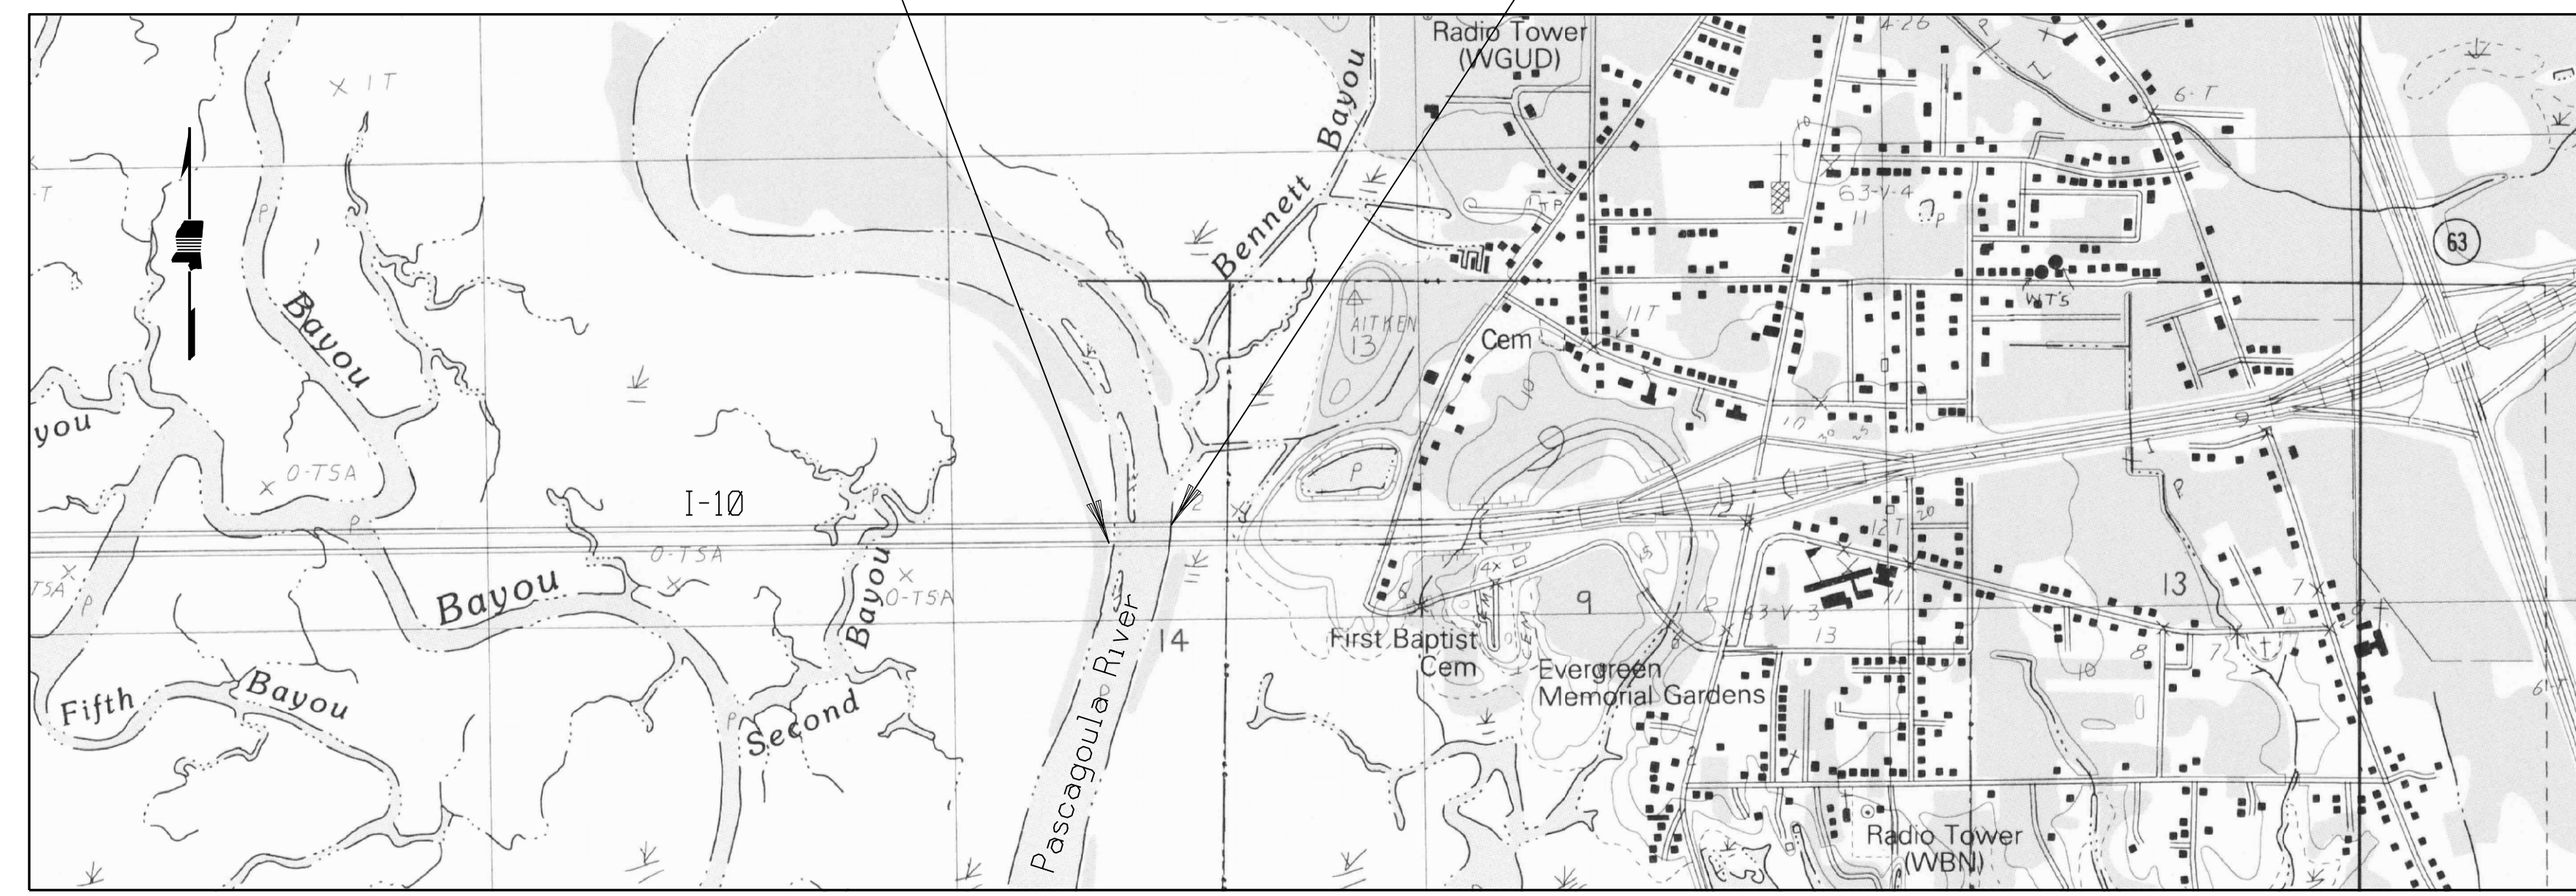

PERMITS ACQUIRED BY MDOT

WETLANDS AND WATERS PERMITS
(NECESSARY FOR ULTIMATE IMPROVEMENTS ONLY):

	WATERS	WETLANDS
NATIONWIDE #14	N	N
NATIONWIDE (OTHER)*	N	N
GENERAL*	N	N
INDIVIDUAL (404)*	N	N

* ACQUISITION OF PERMITS FOR TEMPORARY IMPACTS DURING CONSTRUCTION ARE THE RESPONSIBILITY OF THE CONTRACTOR

STORMWATER PERMIT	N
Y REQUIRED, CNOI SUBMITTED BY MDOT (DISTURBED AREA = 5 ACRES)	
S REQUIRED, SCNOI TO BE SUBMITTED BY CONTRACTOR (1 TO 4.99 ACRES)	
N NO STORMWATER PERMIT REQUIRED (<1 ACRE)	

APPROVED BY: _____

EQUATIONS


NONE

EXCEPTIONS

NONE

LENGTH DATA

LENGTH OF ROADWAY	0.00	FT.	0.000	MI.
LENGTH OF BRIDGES	350.00	FT.	0.066	MI.
LENGTH OF PROJECT (NET)	350.00	FT.	0.066	MI.
LENGTH OF EXCEPTIONS	0.00	FT.	0.000	MI.
LENGTH OF PROJECT (GROSS)	350.00	FT.	0.066	MI.

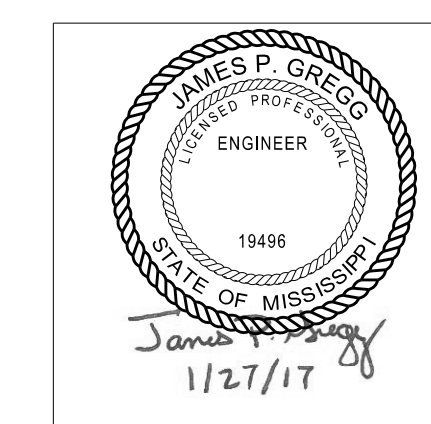

HNTB

P S & E DATE: 1/27/17

APPROVED: _____

DEPUTY EXECUTIVE DIRECTOR / CHIEF ENGINEER

EXECUTIVE DIRECTOR

2/9/2017 8:29 AM COVER_107215-302000.RWD_DGN TITLE DIVISION MISSISSIPPI DEPARTMENT OF TRANSPORTATION

STATE	PROJECT NO.
MISS.	NHPP-0010-01(154)

DESCRIPTION OF SHEET

WKG. NO. SH. NO.


TITLE SHEET (1)		1
DETAILED INDEX & GENERAL NOTES (2)		
DETAILED INDEX	DI-1	2
GENERAL NOTES	GN-1	3
QUANTITY SHEETS (1)		
SUMMARY OF QUANTITIES	SQ-1	4
SPECIAL DESIGN SHEETS (3)		
LOCATION OF R16-3 SIGNS	R16-3	5
TRAFFIC CONTROL PLAN FOR POSTED SPEED LIMIT OF 65 OR 70 MPH	SDTCP-4	6
HIGHWAY SIGN AND BARRICADE DETAILS FOR CONSTRUCTION PROJECTS	SDTCP-10	7
SPECIAL DESIGN BRIDGE SHEETS - SEE BRIDGE SHEETS BEGINING ON 8001		8001-8009
SPECIAL DESIGN BRIDGE SHEETS - SEE EXISTING BRIDGE SHEETS BEGINING ON 8101		8010-8024
TOTAL SHEETS (NOT INCLUDING BRIDGE SHEETS) (7)		

PLAN DIVISION MISSISSIPPI DEPARTMENT OF TRANSPORTATION

2/7/2017 2:51 PM DI_SH.DGN

NOTE:
 SEE SHEETS 8001 - 8009 FOR BRIDGE PLANS.
 SEE SHEETS 8010 - 8024 FOR EXISTING BRIDGE PLANS.

PS & E PLANS - 1-27-17		
FMS CON. # 107215/302000		
REVISIONS		
DATE	SHEET NO.	BY

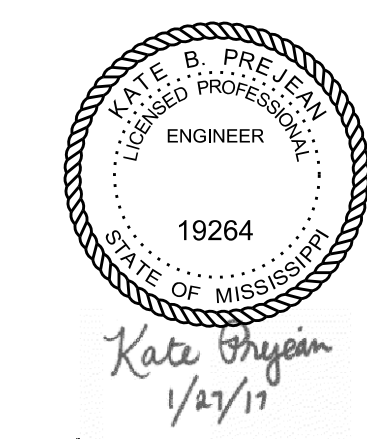

REVISION	BY	DATE	MISSISSIPPI DEPARTMENT OF TRANSPORTATION DETAILED INDEX I-10 EAST PASCAGOULA RIVER BRIDGE COUNTY: JACKSON NHPP-0010-01(154) 107215-302000 FILENAME: di_sh.dgn DESIGN TEAM HNTB CHECKED RLG DATE 1-27-17
			WORKING NUMBER DI-1 SHEET NUMBER 2




STATE	PROJECT NO.
MISS.	NHPP-0010-01(154)

GENERAL NOTES:

- (1) THE LOCATION AND SPACING OF SIGNS, SHOWN ON THE TRAFFIC CONTROL PLANS, ARE APPROXIMATE AND MAY BE ADJUSTED AS NECESSARY TO FIT FIELD CONDITIONS.
- (2) ALL TRAFFIC CONTROL DEVICES ON THIS PROJECT SHALL COMPLY WITH THE MUTCD (LATEST EDITION). MISLEADING DEVICES SHALL BE REMOVED, DISCONNECTED AND OR COVERED WHEN NOT IN USE UNLESS OTHERWISE NOTED. ANY DEVICES WHICH ARE DAMAGED DUE TO CONSTRUCTION SHALL BE REPLACED AT THE CONTRACTOR'S EXPENSE.
- (3) ALL PLASTIC DRUMS SHALL HAVE A BALLASTING COLLAR MADE FROM RECYCLED TRUCK TIRES OR OTHER SUITABLE MATERIAL.
- (4) THE CONTRACTOR SHALL BE RESPONSIBLE FOR PROTECTING EXISTING STRUCTURES SUCH AS, BUT NOT LIMITED TO, PIPES, INLETS, APRONS, AND BRIDGES FROM DAMAGE WHICH MIGHT OCCUR DURING CONSTRUCTION. THE CONTRACTOR SHALL REPLACE OR REPAIR, AS DIRECTED BY THE ENGINEER, ANY STRUCTURES DAMAGED DURING THE LIFE OF THE CONTRACT. NO PAYMENT WILL BE MADE FOR REPLACEMENT OR REPAIR OF DAMAGED ITEMS.
- (5) FLUORESCENT ORANGE SHEETING SHALL BE USED ON ALL CONSTRUCTION AND TRAFFIC CONTROL SIGNS EXCEPT FOR THOSE DESIGNATED ON THE PLANS TO BE BLACK LEGEND AND BORDER ON WHITE BACKGROUND.
- (6) IF NECESSARY, THE CONTRACTOR SHALL COORDINATE WITH THE CONTRACTOR FROM ADJACENT PROJECT(S) IN IMPLEMENTING THE TRAFFIC CONTROL PLAN AS DIRECTED BY THE ENGINEER. ALL CONFLICTING SIGNS SHALL BE COVERED OR REMOVED AS DIRECTED BY THE ENGINEER.
- (7) ROADWAY SIGNS THAT ARE IN CONFLICT WITH CONSTRUCTION OF THIS PROJECT SHALL BE REMOVED AND RELOCATED BY THE CONTRACTOR AS DIRECTED BY THE ENGINEER, THE COST OF WHICH SHALL BE ABSORBED IN OTHER ITEMS BID.
- (8) THE CONTRACTOR IS RESPONSIBLE FOR ALL COORDINATION WITH LOCAL AND STATE LAW ENFORCEMENT AGENCIES, MISSISSIPPI DOT (MDOT), AND/OR ANY OTHER STATE, MUNICIPAL OR FEDERAL ENTITY AFFECTED BY LANE CLOSURES. THE CONTRACTOR SHALL NOTIFY THE PROJECT ENGINEER 14 DAYS PRIOR TO ANY SCHEDULED CLOSURE.
- (9) ALL LANE CLOSURES SHALL BE COORDINATED WITH THE PROJECT ENGINEER AND THE MDOT PUBLIC INFORMATION SECTIONS.
- (10) ALL LANE CLOSURES APPROVED BY THE PROJECT ENGINEER SHALL TAKE PLACE AT NIGHT SUNDAY THRU THURSDAY, AND BETWEEN 7:00 P.M. AND 5 A.M..
- (11) ALL LANES SHALL BE MAINTAINED CONTINUOUSLY AT THOSE TIMES THAT CONSTRUCTION IS NOT IN PROGRESS.
- (12) CONTRACTOR SHALL PROVIDE ONE WEEK ADVANCE NOTICE OF LANE CLOSURES TO THE PUBLIC THROUGH VARIOUS MEDIA OUTLETS AND CHANGEABLE MESSAGE SIGNS. CONTRACTOR SHALL STRICTLY ADHERE TO THE PUBLICIZED DATES/HOURS OF CLOSURE.
- (13) REFER TO THE SPECIAL PROVISIONS REGARDING LANE CLOSURES ALLOWED DURING HOLIDAYS, INCLUDING THE FRIDAY BEFORE A HOLIDAY, OR DURING TIMES OF EMERGENCY EVACUATION, AS DETERMINED BY THE PROJECT ENGINEER.
- (14) TWO (2) CHANGEABLE MESSAGE SIGNS SHALL BE REQUIRED. LOCATIONS TO BE DETERMINED BY THE PROJECT ENGINEER. CHANGEABLE MESSAGE SIGNS TO BE PAID FOR UNDER ITEM 907-619-E001.
- (15) CONTRACTOR SHALL NOTIFY EMERGENCY SERVICES AND MEDIA WITHIN 72 HOURS OF A CHANGE IN TRAFFIC PATTERNS. LIST TO BE PROVIDED BY PROJECT ENGINEER.
- (16) MINIMUM CONSTRUCTION SIGNING IS SHOWN IN THE PLANS. ANY ADDITIONAL SIGNS OR DEVICES REQUIRED BY THE MUTCD, TC SHEETS, OR THE PROJECT ENGINEER WILL BE INSTALLED AND COST TO BE ABSORBED IN ITEM NO. 907-618-A001 MAINTENANCE OF TRAFFIC.
- (17) THE SPEED LIMIT IN CONSTRUCTION ZONES SHOULD NOT BE REDUCED MORE THAN 10 MPH BELOW THE POSTED SPEED LIMIT. CONTRACTOR MUST CONSULT WITH PROJECT ENGINEER IF CIRCUMSTANCES WARRANT OTHERWISE.
- (18) ALL ADDENDA TO THESE PLANS WILL BE POSTED TO WWW.MDOT.MS.GOV UNDER THE PROPOSAL ADDENDA COLUMN. BIDDERS ARE ADVISED THAT HARD COPIES OF ANY ADDENDA FOR THIS PROJECT WILL NOT BE MAILED. IT IS THE BIDDER'S RESPONSIBILITY TO CHECK AND SEE IF ANY ADDENDA HAVE BEEN POSTED FOR THIS PROJECT.

PLAN DIVISION
MISSISSIPPI DEPARTMENT OF TRANSPORTATION

2/7/2017 2:51 PM GN_SHL.DGN

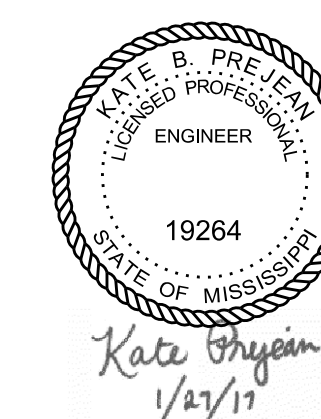

MISSISSIPPI DEPARTMENT OF TRANSPORTATION GENERAL NOTES	
I-10 EAST PASCAGOULA RIVER BRIDGE	
COUNTY: JACKSON	
NHPP-0010-01(154) 107215-302000	
WORKING NUMBER	GN-1
DATE	FILENAME: gn_sh.dgn
DESIGN TEAM	HNTB CHECKED RLG DATE 1-27-17
SHEET NUMBER	3

