

STATE	PROJECT NUMBER	SHEET NO.
MISSISSIPPI	NHPP-0010-01(160)	1

**GENERAL INDEX**

INCLUDED THIS PROJECT	BEGIN WITH SHEET
<input checked="" type="checkbox"/> ROADWAY .....	1
<input type="checkbox"/> PERMANENT SIGNS .....	1001
<input type="checkbox"/> TRAFFIC SIGNALS .....	2001
<input type="checkbox"/> ITS COMPONENTS .....	3001
<input type="checkbox"/> LIGHTING .....	4001
<input type="checkbox"/> (RESERVED) .....	5001
<input type="checkbox"/> ROADWAY STANDARD DWGS .....	6001
<input type="checkbox"/> BOX CULVERT STD. DRAWINGS (LRFD) .....	7001
<input type="checkbox"/> BOX CULVERT STD. DRAWINGS (STD. SPEC.) .....	7501
<input checked="" type="checkbox"/> STRUCTURES .....	8001
<input type="checkbox"/> CROSS SECTIONS .....	9001

**STATE OF MISSISSIPPI**

**MISSISSIPPI DEPARTMENT OF TRANSPORTATION**

**PLAN AND PROFILE OF PROPOSED STATE HIGHWAY FEDERAL AID PROJECT NO. NHPP-0010-01(160)**

**I-10 OVER EAST PASCAGOULA RIVER BRIDGE EASTBOUND BENTS 291R AND 304R REPAIRS**

**JACKSON COUNTY, MISSISSIPPI FMS. CONST. NO. 107215 / 301000**

**BRIDGE STRUCTURES REQ'D.**

**NONE**

**BOX BRIDGES REQ'D.**



**NONE**

**SCALES**

PLAN	1 IN. = 50'
PROFILE {	HOR. 1 IN. = N/A
VERT.	1 IN. = N/A
LAYOUT	1 IN. = N/A

**BEGIN PROJECT STA. 1094 + 20**

**END PROJECT STA. 1110 + 30**

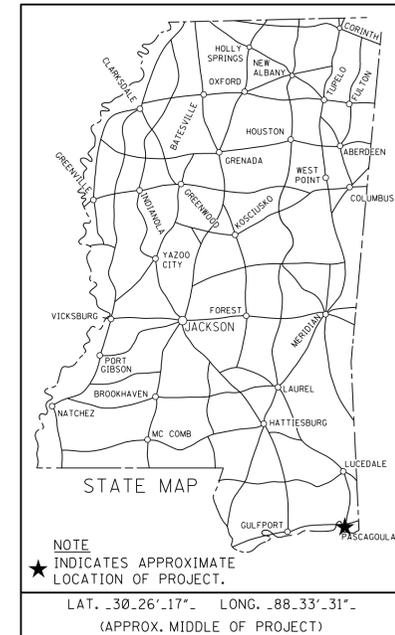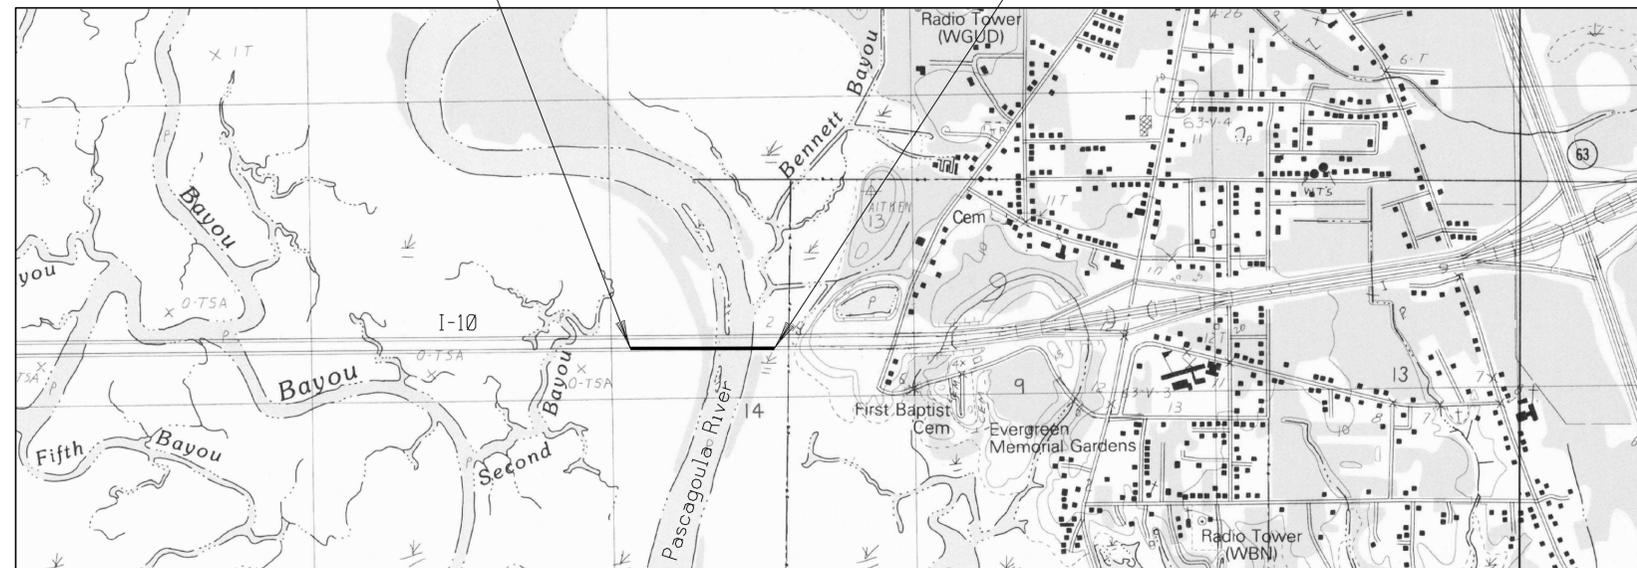

**DESIGN CONTROL**

70 MPH = V (SPEED DESIGN)

ADT ( ) = : ADT ( ) =

DHV = : D = % T = %

**PERMITS ACQUIRED BY MDT**

WETLANDS AND WATERS PERMITS (NECESSARY FOR ULTIMATE IMPROVEMENTS ONLY):

	WATERS	WETLANDS
NATIONWIDE #14	<input checked="" type="checkbox"/>	<input checked="" type="checkbox"/>
NATIONWIDE (OTHER)*	<input checked="" type="checkbox"/>	<input checked="" type="checkbox"/>
GENERAL*	<input checked="" type="checkbox"/>	<input checked="" type="checkbox"/>
INDIVIDUAL (404)*	<input checked="" type="checkbox"/>	<input checked="" type="checkbox"/>

**STORMWATER PERMIT**

Y REQUIRED, CNOI SUBMITTED BY MDT (DISTURBED AREA = 5 ACRES)

S REQUIRED, SCNOI TO BE SUBMITTED BY CONTRACTOR (1 TO 4.99 ACRES)

N NO STORMWATER PERMIT REQUIRED (<1 ACRE)

APPROVED BY: \_\_\_\_\_

**EQUATIONS**

**NONE**

**EXCEPTIONS**

**NONE**

**LENGTH DATA**

LENGTH OF ROADWAY	00.00 FT.	0.000 MI.
LENGTH OF BRIDGES	1610.00 FT.	0.305 MI.
LENGTH OF PROJECT (NET)	1610.00	0.305 MI.
LENGTH OF EXCEPTIONS	00.00 FT.	0.000 MI.
LENGTH OF PROJECT (GROSS)		0.305 MI.

P S & E DATE: 11-14-2017

APPROVED: \_\_\_\_\_  
DEPUTY EXECUTIVE DIRECTOR / CHIEF ENGINEER

EXECUTIVE DIRECTOR \_\_\_\_\_



**HNTB**  
JACKSON COUNTY



11/14/2017 2:40 PM TLE-SH.DCN

STATE	PROJECT NO.
MISS.	NHPP-0010-01(160)

DESCRIPTION OF SHEET


WKG. NO. SH. NO.

TITLE SHEET (1)		1
DETAILED INDEX & GENERAL NOTES (2)		
DETAILED INDEX	DI-1	2
GENERAL NOTES	CN-1	3
QUANTITY SHEETS (3)		
SUMMARY OF QUANTITIES	SQ-1	4
ESTIMATED QUANTITIES - TRAFFIC CONTROL ITEMS	EQ-1	5
ESTIMATED QUANTITIES - TRAFFIC CONTROL SIGNS	EQ-2	6
SPECIAL DESIGN SHEETS (4)		
TRAFFIC CONTROL - TYPICAL SECTIONS	TC-1	7
TRAFFIC CONTROL - PLAN - PHASE 1	TC-2	8
TRAFFIC CONTROL - PLAN - PHASE 2	TC-3	9
DETAIL OF CONSTRUCTION SIGNING	DCS-1	10
STANDARD DRAWINGS (3)		
TRAFFIC CONTROL PLAN FOR POSTED SPEED LIMIT OF 65 OR 70 MPH	TCP-5	6355
HIGHWAY SIGN AND BARRICADE DETAILS FOR CONSTRUCTION PROJECTS	TCP-8	6358
LOCATION OF R16-3 SIGNS	TCP-15	6365
TOTAL SHEETS (NOT INCLUDING BRIDGE SHEETS) (13)		

12/21/2017 10:24:14 DI\_SH.DGN

PS & E PLANS-DATE 11/14/17		
FMS CON. # 107215/301000		
REVISIONS		
DATE	SHEET NO.	BY

REVISION	MISSISSIPPI DEPARTMENT OF TRANSPORTATION	
	<b>DETAILED INDEX</b>	
DATE	<b>I-10 EAST</b>	
	<b>PASCAGOULA RIVER BRIDGE</b>	
BY	COUNTY: JACKSON	
	NHPP-0010-01(160)	
		WORKING NUMBER
		DI-1
		SHEET NUMBER
		2
		FILENAME: DI_SH.DGN
		DESIGN TEAM HNTB CHECKED AJF DATE 11-14-17

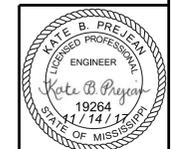

STATE	PROJECT NO.
MISS.	NHPP-0010-01(160)

GENERAL NOTES

- (1) THE LOCATION AND SPACING OF SIGNS, SHOWN ON THE TRAFFIC CONTROL PLANS, ARE APPROXIMATE AND MAY BE ADJUSTED AS NECESSARY TO FIT FIELD CONDITIONS.
- (2) ALL TRAFFIC CONTROL DEVICES ON THIS PROJECT SHALL COMPLY WITH PART VI OF THE MUTCD (LATEST EDITION).
- (3) ALL PLASTIC DRUMS SHALL HAVE A BALLASTING COLLAR MADE FROM RECYCLED TRUCK TIRES OR OTHER SUITABLE MATERIAL.
- (4) THE CONTRACTOR SHALL BE RESPONSIBLE FOR PROTECTING EXISTING STRUCTURES SUCH AS, BUT NOT LIMITED TO, PIPES, INLETS, APRONS, AND BRIDGES FROM DAMAGE WHICH MIGHT OCCUR DURING CONSTRUCTION. THE CONTRACTOR SHALL REPLACE OR REPAIR, AS DIRECTED BY THE ENGINEER, ANY STRUCTURES DAMAGED DURING THE LIFE OF THE CONTRACT. NO PAYMENT WILL BE MADE FOR REPLACEMENT OR REPAIR OF DAMAGED ITEMS.
- (5) ALL POST LENGTHS FOR SIGNS SHALL BE VERIFIED IN THE FIELD PRIOR TO FABRICATION.
- (6) FLUORESCENT ORANGE SHEETING SHALL BE USED ON ALL CONSTRUCTION AND TRAFFIC CONTROL SIGNS EXCEPT FOR THOSE DESIGNATED ON THE PLANS TO BE BLACK LEGEND AND BORDER ON WHITE BACKGROUND.
- (7) THE CONTRACTOR SHALL COORDINATE WITH THE CONTRACTOR FROM ADJACENT PROJECT(S) IN IMPLEMENTING THE TRAFFIC CONTROL PLAN AS DIRECTED BY THE ENGINEER. ALL CONFLICTING SIGNS SHALL BE COVERED OR REMOVED AS DIRECTED BY THE ENGINEER.
- (8) THE CONTRACTOR SHALL COVER ANY TEMPORARY TRAFFIC CONTROL SIGNS SHOWN IN THE TRAFFIC CONTROL PLAN THAT DO NOT APPLY TO THE CURRENT PHASE.
- (9) ROADWAY SIGNS THAT ARE IN CONFLICT WITH CONSTRUCTION OF THIS PROJECT SHALL BE REMOVED AND RELOCATED BY THE CONTRACTOR AS DIRECTED BY THE ENGINEER, THE COST OF WHICH SHALL BE ABSORBED IN OTHER ITEMS BID.
- (10) REMOVAL OF RAISED PAVEMENT MARKERS THAT ARE IN CONFLICT WITH REQUIRED CONSTRUCTION IS NOT CONSIDERED A SEPARATE PAY ITEM. COST TO BE ABSORBED IN OTHER ITEMS BID.
- (11) REMOVAL OF OBJECT MARKERS IS NOT CONSIDERED A SEPARATE PAY ITEM, AND SHALL BE ABSORBED IN OTHER ITEMS BID.
- (12) ALL ITEMS OF WORK ASSOCIATED WITH THE INSTALLATION OF A CONSTRUCTION ENTRANCE SHALL BE ABSORBED IN OTHER ITEMS OF WORK.
- (13) SEE BRIDGE PLANS FOR DETAILED INDEX SHEET(S), ESTIMATED AND SUMMARY OF QUANTITY SHEETS, AND EROSION CONTROL SHEETS.
- (14) ALL ADDENDA TO THESE PLANS WILL BE POSTED TO WWW.MDOT.MS.GOV UNDER THE PROPOSAL ADDENDA COLUMN. BIDDERS ARE ADVISED THAT HARD COPIES OF ANY ADDENDA FOR THIS PROJECT WILL NOT BE MAILED. IT IS THE BIDDER'S RESPONSIBILITY TO CHECK AND SEE IF ANY ADDENDA HAVE BEEN POSTED FOR THIS PROJECT.
- (15) STORAGE OF FLAMMABLE MATERIALS WILL NOT BE ALLOWED UNDER ANY BRIDGE STRUCTURES.

11/14/2017 2:42 PM GN\_SH.DGN

MISSISSIPPI DEPARTMENT OF TRANSPORTATION	
<b>GENERAL NOTES</b>	
<b>I-10 EAST</b> <b>PASCAGOULA RIVER BRIDGE</b>	
COUNTY: JACKSON NHPP-0010-01(160)	
FILENAME: GN_SH.DGN DESIGN TEAM HNTB CHECKED AJF DATE 11-14-17	 WORKING NUMBER <b>GN-1</b> SHEET NUMBER <b>3</b>