

**SECTION 905 -- PROPOSAL (CONTINUED)**

I (We) hereby certify by digital signature and electronic submission via Bid Express of the Section 905 proposal below, that all certifications, disclosures and affidavits incorporated herein are deemed to be duly executed in the aggregate, fully enforceable and binding upon delivery of the bid proposal. I (We) further acknowledge that this certification shall not extend to the bid bond or alternate security which must be separately executed for the benefit of the Commission. This signature does not cure deficiencies in any required certifications, disclosures and/or affidavits. I (We) also acknowledge the right of the Commission to require full and final execution on any certification, disclosure or affidavit contained in the proposal at the Commission's election upon award. Failure to so execute at the Commission's request within the time allowed in the Standard Specifications for execution of all contract documents will result in forfeiture of the bid bond or alternate security.

Bidder acknowledges receipt of and has added to and made a part of the proposal and contract documents the following addendum (addenda):

ADDENDUM NO. <u>  1  </u>	DATED <u>  3/14/2018  </u>	ADDENDUM NO. <u>      </u>	DATED <u>      </u>
ADDENDUM NO. <u>      </u>	DATED <u>      </u>	ADDENDUM NO. <u>      </u>	DATED <u>      </u>
ADDENDUM NO. <u>      </u>	DATED <u>      </u>	ADDENDUM NO. <u>      </u>	DATED <u>      </u>

Number	Description
1	Revised NTB No. 704; Amendment EBS Download Required.

TOTAL ADDENDA:   1    
 (Must agree with total addenda issued prior to opening of bids)

Respectfully Submitted,

DATE \_\_\_\_\_

\_\_\_\_\_  
 Contractor

BY \_\_\_\_\_  
 Signature

TITLE \_\_\_\_\_

ADDRESS \_\_\_\_\_

CITY, STATE, ZIP \_\_\_\_\_

PHONE \_\_\_\_\_

FAX \_\_\_\_\_

E-MAIL \_\_\_\_\_

(To be filled in if a corporation)

Our corporation is chartered under the Laws of the State of \_\_\_\_\_ and the names, titles and business addresses of the executives are as follows:

_____ President	_____ Address
--------------------	------------------

_____ Secretary	_____ Address
--------------------	------------------

_____ Treasurer	_____ Address
--------------------	------------------

The following is my (our) itemized proposal.

STP-0015-01(137)/ 107735301000

Lawrence County(ies)

Revised 01/26/2016

**MISSISSIPPI DEPARTMENT OF TRANSPORTATION**

**SECTION 904 – NOTICE TO BIDDERS NO. 704**

**CODE: (SP)**

**DATE: 1/24/2018**

**SUBJECT: Construction Signs**


**PROJECT: STP-0015-01(137) / 107735301 -- Lawrence County**

Bidders are hereby advised that the following sheets detail the construction signs and barricades to be used on this project. These traffic control devices will be paid for under the pay item 618-A, Maintenance of Traffic.



FMS CON:107355301000

STATE PROJECT NO.	
MISS. STP-0016-01(137)	

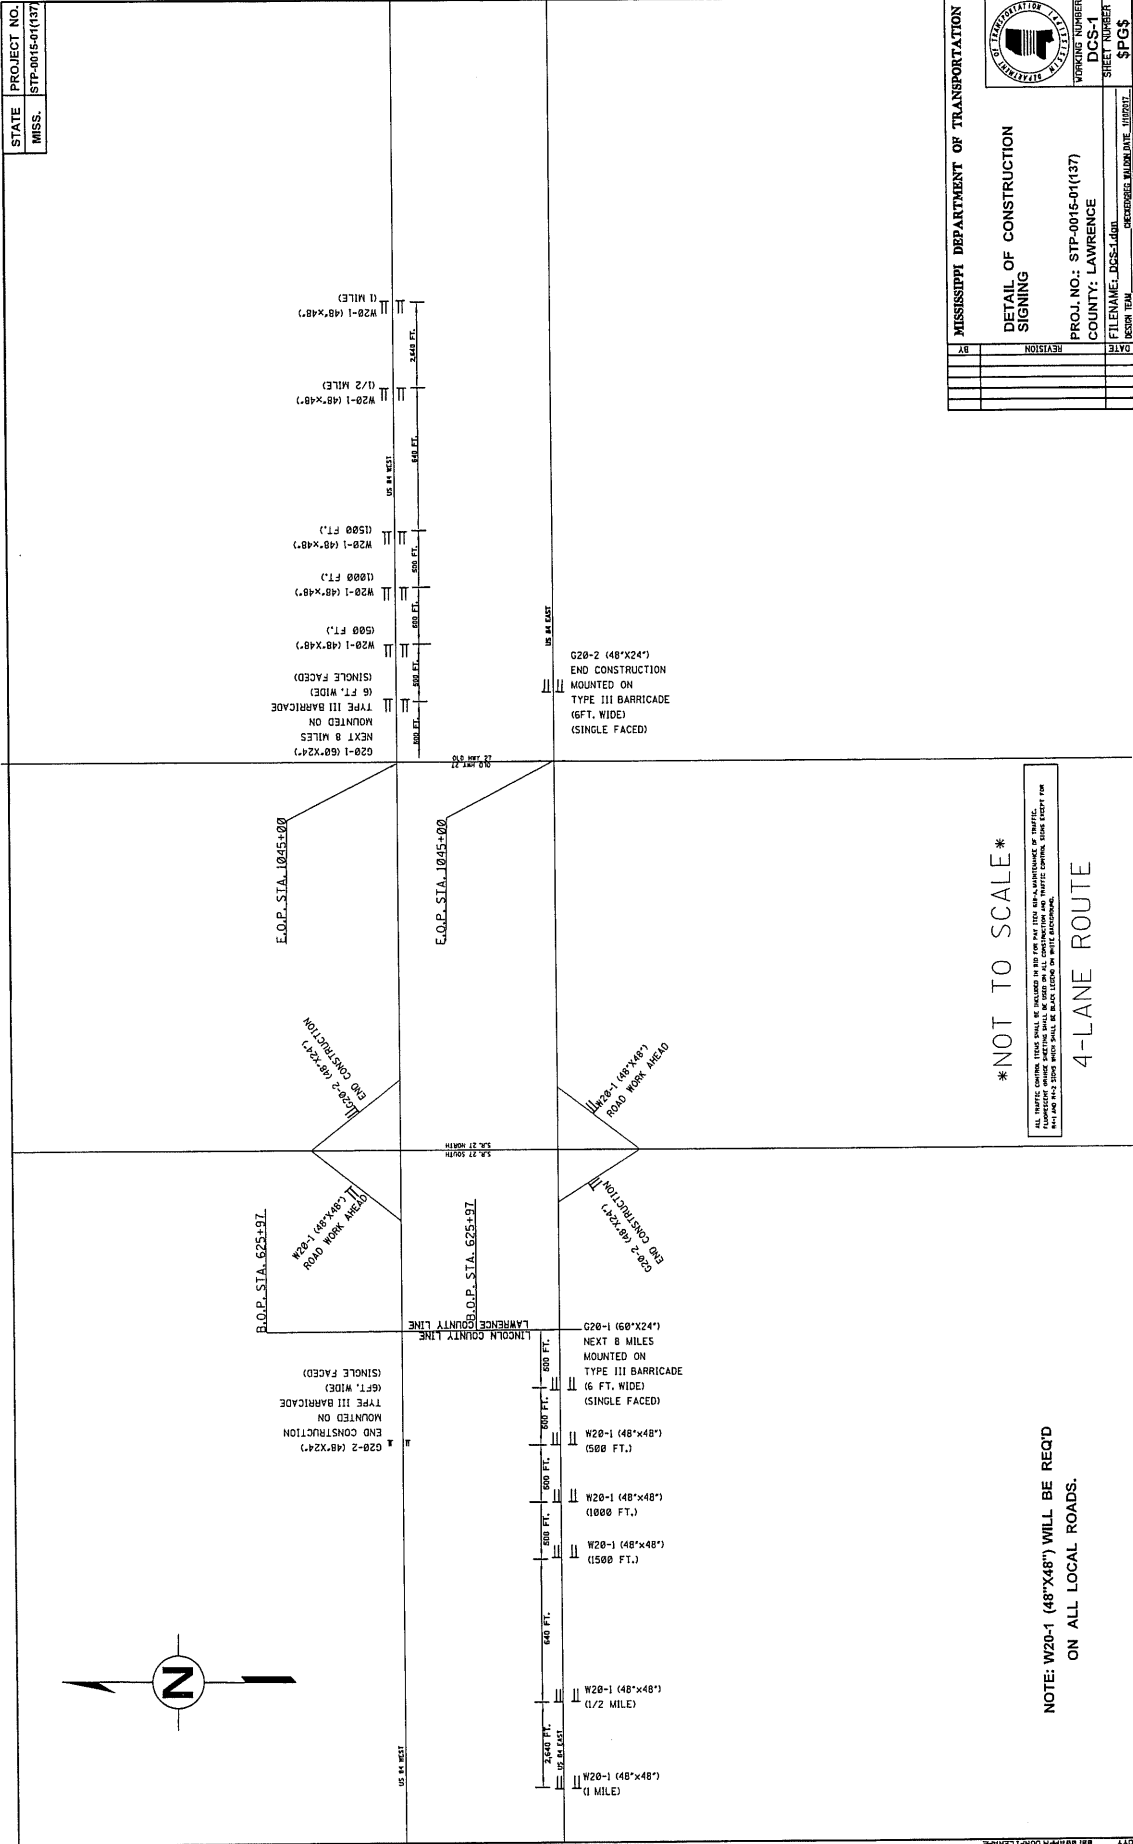

MISSISSIPPI DEPARTMENT OF TRANSPORTATION	
DETAIL OF CONSTRUCTION	
SIGNING	
PROJ. NO.: STP-0016-01(137)	
COUNTY: LAWRENCE	
FILE NAME: DCS-1.dwg	WORKING NUMBER: DCS-1
DESIGN TEAM: CHECKED BY: MURPHY, DATE: 11/20/21	SHEET NUMBER: \$PG\$
DATE	REVISION

\* NOT TO SCALE \*

4-LANE ROUTE

NOTE: W20-1 (48"x48") WILL BE REQ'D ON ALL LOCAL ROADS.

88.884888 DON'T L. ENAME