

1st O.REV.

STATE OF MISSISSIPPI

MISSISSIPPI DEPARTMENT OF TRANSPORTATION

**PLAN AND PROFILE OF PROPOSED STATE HIGHWAY FEDERAL AID PROJECT NO. BR-0179-00(020)**


**SR 44 BRIDGE REPAIR**

FMS. CONST. NO. 107638/301000

@ **BOGUE CHITTO RIVER (#5.1)**

**PIKE COUNTY**

STATE	PROJECT NUMBER	SHEET NO.
MISSISSIPPI	BR-0179-00(020)	1

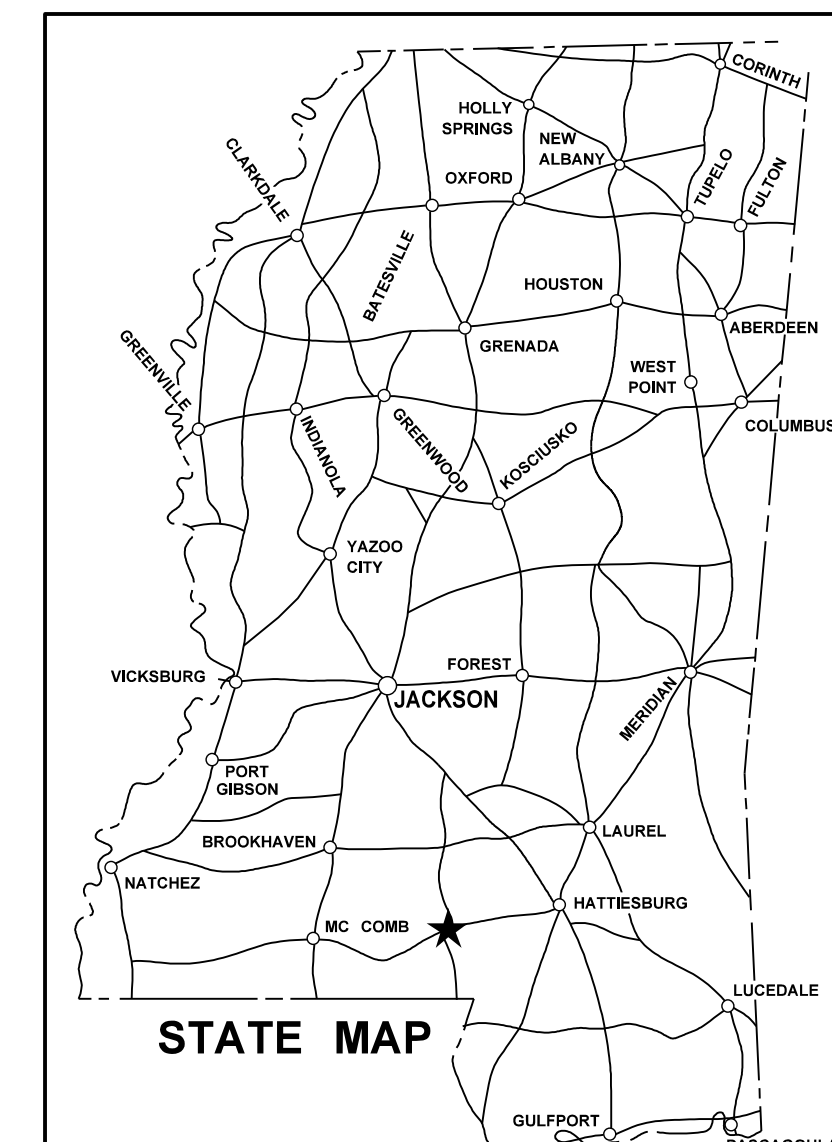

NOTE  
★ INDICATES APPROXIMATE LOCATION OF PROJECT.  
LAT. 31° 13' 51.43" N LONG. 90° 26' 58.35" W  
(APPROX. MIDDLE OF PROJECT)


**GENERAL INDEX**

INCLUDED THIS PROJECT	BEGIN WITH SHEET
<input checked="" type="checkbox"/> ROADWAY .....	1
<input type="checkbox"/> PERMANENT SIGNS .....	1001
<input type="checkbox"/> TRAFFIC SIGNALS .....	2001
<input type="checkbox"/> ITS COMPONENTS .....	3001
<input type="checkbox"/> LIGHTING .....	4001
<input type="checkbox"/> (RESERVED) .....	5001
<input checked="" type="checkbox"/> ROADWAY STANDARD DWGS .....	6001
<input type="checkbox"/> BOX CULVERT STD. DRAWINGS (LRFD) .....	7001
<input type="checkbox"/> BOX CULVERT STD. DRAWINGS (STD. SPEC.) .....	7501
<input checked="" type="checkbox"/> BRIDGE .....	8001
<input type="checkbox"/> CROSS SECTIONS .....	9001

**SCALES**

PLAN	1 IN. = 100 FT.
PROFILE	HOR. 1 IN. = 100 FT.
	VERT. 1 IN. = 10 FT.
LAYOUT	1 IN. = 835 FT.

**BRIDGE STRUCTURES REQ'D.**

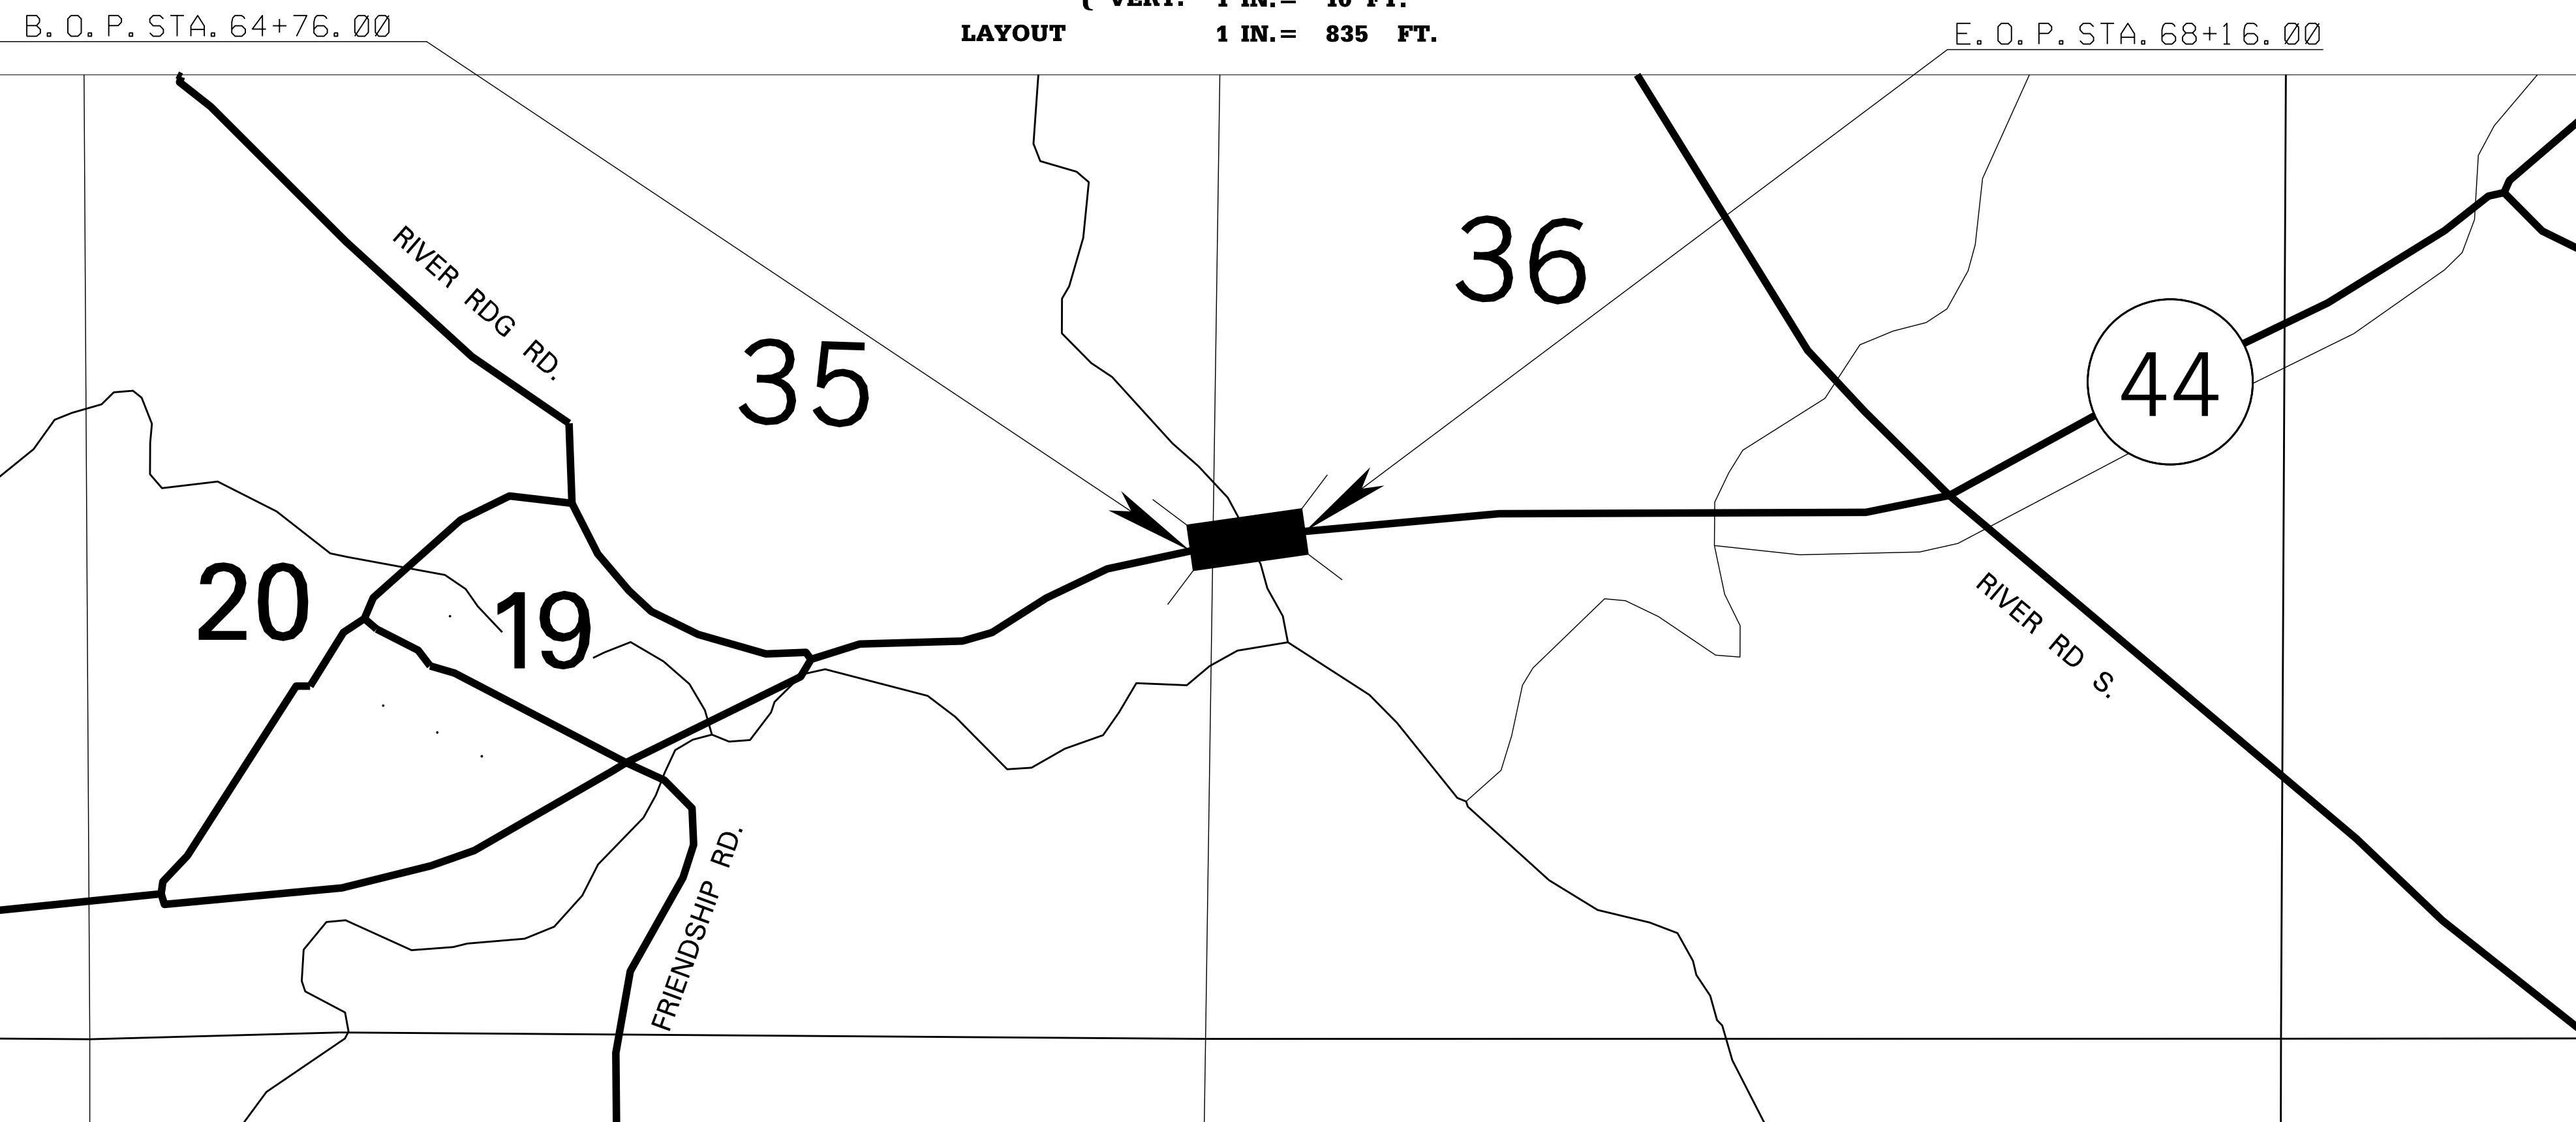

**BOX BRIDGES REQ'D.**

**DESIGN CONTROL**

MPH = V (SPEED DESIGN)

ADT ( ) = : ADT ( ) =

DHV = : D = % T = %

**PERMITS ACQUIRED BY MDOT**

WETLANDS AND WATERS PERMITS (NECESSARY FOR ULTIMATE IMPROVEMENTS ONLY):

	WATERS	WETLANDS
NATIONWIDE #14	<input type="checkbox"/> N	<input type="checkbox"/> N
NATIONWIDE (OTHER)*	<input checked="" type="checkbox"/> Y	<input type="checkbox"/> N
GENERAL*	<input type="checkbox"/> N	<input type="checkbox"/> N
INDIVIDUAL (404)*	<input type="checkbox"/> N	<input type="checkbox"/> N

\* ACQUISITION OF PERMITS FOR TEMPORARY IMPACTS DURING CONSTRUCTION ARE THE RESPONSIBILITY OF THE CONTRACTOR

**STORMWATER PERMIT**  N

Y	REQUIRED, CNOI SUBMITTED BY MDOT (DISTURBED AREA = 5 ACRES)
S	REQUIRED, CNOI TO BE SUBMITTED BY CONTRACTOR (1 TO 4.99 ACRES)
N	NO STORMWATER PERMIT REQUIRED (<1 ACRE)

APPROVED BY: \_\_\_\_\_

**CONVENTIONAL SYMBOLS**

COUNTY LINE	-----
TOWN CORPORATION LINE	-----
SECTION LINE	-----
EXISTING ROAD OR TRAVELED WAY	-----
PROPOSED ROAD OR TRAVELED WAY	-----
RAILROAD	-----
SURVEY LINE	-----
BRIDGES	-----

**EQUATIONS**

**LENGTH DATA**

LENGTH OF ROADWAY	0.00 FT.	0.0000 MI.
LENGTH OF BRIDGES	340.00 FT.	0.0644 MI.
LENGTH OF PROJECT (NET)	340.00 FT.	0.0644 MI.
LENGTH OF EXCEPTIONS	0.00 FT.	0.0000 MI.
LENGTH OF PROJECT (GROSS)	340.00 FT.	0.0644 MI.

**EXCEPTIONS**

P S & E DATE: 1-09-2018

APPROVED: \_\_\_\_\_  
DEPUTY EXECUTIVE DIRECTOR / CHIEF ENGINEER

EXECUTIVE DIRECTOR \_\_\_\_\_



2/6/2018 10:39:11 (01) TITLESHEET.DGN

**1st O.REV.**

STATE	PROJECT NO.
MISS.	BR-0179-00(020)


DESCRIPTION OF SHEET

DESCRIPTION OF SHEET	WKG. NO.	SH. NO.
TITLE SHEET (1)		1
DETAILED INDEX AND GENERAL NOTES (2)		
DETAIL INDEX	DI-1	2
GENERAL NOTES	GN-1	3
QUANTITY SHEETS (3)		
SUMMARY OF QUANTITIES	SQ-1	4
ESTIMATED QUANTITIES - TRAFFIC CONTROL ITEMS	EQ-1	5
ESTIMATED QUANTITIES FOR TRAFFIC CONTROL SIGNS	EQ-2	6
SPECIAL DESIGN SHEETS (1)		
DETAIL OF CONSTRUCTION SIGNING	TC-1	7
STANDARD DRAWING - ROADWAY SHEETS (8)		
DETAILS OF SILT FENCE INSTALLATION	ECD-3	6103
DETAILS OF EROSION CONTROL WATTLE DITCH CHECK	ECD-6	6106
FLOATING TURBIDITY CURTAIN	ECD-20	6120
TRAFFIC CONTROL PLAN WITH FLAGGER (ONE-LANE CLOSURE OF TWO-WAY TRAFFIC)	TCP-1	6351
HIGHWAY SIGN AND BARRICADE DETAILS FOR CONSTRUCTION PROJECTS	TCP-8	6358
TRAFFIC CONTROL PLAN MOBILE OPERATIONS MULTILANE ROADS AND TWO-LANE ROADS	TCP-9	6359
LOCATION OF R16-3 SIGNS (SPEEDING FINES DOUBLED)	TCP-15	6365
TRAFFIC CONTROL DETAILS DRUM PLACEMENT AND SHOULDER CLOSURE	TCP-16	6366
SPECIAL DESIGN BRIDGE SHEETS (SEE BRIDGE SHEETS BEGINNING ON 8001)		
TOTAL SHEETS (NOT INCLUDING BRIDGE SHEETS) (15)		

2/13/2018 09:35:34 (02)INDEX.DGN ROADWAY PLAN DIVISION MISSISSIPPI DEPARTMENT OF TRANSPORTATION

PS & E PLANS-DATE: 1-09-2018		
FMS CON. # 107638/301000		
REVISIONS		
DATE	SHEET NO.	BY
2-6-18	1	RCG
2-21-18	4	RCG

REVISION	MISSISSIPPI DEPARTMENT OF TRANSPORTATION	
	<b>DETAILED INDEX</b>	
	COUNTY: PIKE	
	PROJ. NO.: BR-0179-00(020)	
DATE	DESIGN TEAM	CHECKED



WORKING NUMBER  
**DI-1**

SHEET NUMBER  
**2**

