

SECTION 905 -- PROPOSAL (CONTINUED)

I (We) hereby certify by digital signature and electronic submission via Bid Express of the Section 905 proposal below, that all certifications, disclosures and affidavits incorporated herein are deemed to be duly executed in the aggregate, fully enforceable and binding upon delivery of the bid proposal. I (We) further acknowledge that this certification shall not extend to the bid bond or alternate security which must be separately executed for the benefit of the Commission. This signature does not cure deficiencies in any required certifications, disclosures and/or affidavits. I (We) also acknowledge the right of the Commission to require full and final execution on any certification, disclosure or affidavit contained in the proposal at the Commission's election upon award. Failure to so execute at the Commission's request within the time allowed in the Standard Specifications for execution of all contract documents will result in forfeiture of the bid bond or alternate security.

Bidder acknowledges receipt of and has added to and made a part of the proposal and contract documents the following addendum (addenda):

ADDENDUM NO.	<u>1</u>	DATED	<u>8/12/2022</u>	ADDENDUM NO.	_____	DATED	_____
ADDENDUM NO.	_____	DATED	_____	ADDENDUM NO.	_____	DATED	_____
ADDENDUM NO.	_____	DATED	_____	ADDENDUM NO.	_____	DATED	_____

Number

Description

- 1 Revised Table of Contents; Deleted Notice to Bidder No. 4424; Added Notice to Bidder No. 4520; Revised Bid Items; Revised Plan Sheets Nos. 2, 4, 5, 6, 7 & 28; Amendment EBSx Download Required.

TOTAL ADDENDA: 1

(Must agree with total addenda issued prior to opening of bids)

Respectfully Submitted,

DATE _____

Contractor

BY _____

Signature

TITLE _____

ADDRESS _____

CITY, STATE, ZIP _____

PHONE _____

FAX _____

E-MAIL _____

(To be filled in if a corporation)

Our corporation is chartered under the Laws of the State of _____ and the names, titles and business addresses of the executives are as follows:

President

Address

Secretary

Address

Treasurer

Address

The following is my (our) itemized proposal.

SP-0163-00(008)/ 108896301000

Amite County(ies)

Revised 01/26/2016

MISSISSIPPI DEPARTMENT OF TRANSPORTATION

TABLE OF CONTENTS

PROJECT: SP-0163-00(008)/108896301 - Amite

Section 901 - Advertisement

Section 904 - Notice to Bidders

#1	Governing Specification, w/ Supplement
#3	Final Cleanup
#9	Federal Bridge Formula
#113	Tack Coat
#296	Reduced Speed Limit Signs
#445	Mississippi Agent or Qualified Nonresident Agent
#516	Errata and Modifications to the 2017 Standard Specifications
#1225	Early Notice to Proceed
#1226	Material Storage Under Bridges
#1241	Fuel and Material Adjustments
#2206	MASH Compliant Devices
#2273	Mississippi Special Fuel Tax Law
#2654	Disadvantaged Business Enterprises In Special Funded Projects, w/ Supplement
#2954	Reflective Sheeting for Signs
#3318	DBE Prebid Meeting
#3676	Asphalt Gyratory Compactor Internal Angle Calibration
#4422	Contract Time
#4423	Lane Closure Restrictions
#4520	Specialty Items

Section 907 - Special Provisions

907-102-2	Bidding Requirements and Conditions
907-103-2	Award and Execution of Contract
907-105-1	Authority of the Engineer
907-108-4	Subletting of Contract
907-109-4	Measurement and Payment
907-420-5	Undersealing
907-421-1	Joint Sealing Tape
907-619-6	Temporary Portable Rumble Strips
907-626-4	Thermoplastic Blue ADA Markings
907-640-1	Inductive Loop Vehicle Detection Systems
907-701-3	Hydraulic Cement
907-702-4	Bituminous Materials
907-703-1	Gradation
907-705-1	Stone Riprap
907-707-3	Joint Materials
907-711-2	Plain Steel Wire
907-712-1	Fence and Guardrail
907-714-3	Miscellaneous Materials
907-718-1	Timber and Dimension Lumber
907-720-2	Acceptance Procedure for Glass Beads
907-721-4	Materials for Signing

PROJECT: SP-0163-00(008)/108896301 - Amite

Section 905 - Proposal, Proposal Bid Items, Combination Bid Proposal
State Board of Contractors Requirement
State Certification Regarding Non-Collusion, Debarment and Suspensions
Section 902 - Contract Form
Section 903 - Contract Bond Forms

OCR-485
Progress Schedule

(REVISIONS TO THE ABOVE WILL BE INDICATED ON THE SECOND SHEET
OF SECTION 905 AS ADDENDA)

08/12/2022 09:52 AM

MISSISSIPPI DEPARTMENT OF TRANSPORTATION

SECTION 904 - NOTICE TO BIDDERS NO. 4520

DATE: August 12, 2022

SUBJECT: Specialty Items

PROJECT: SP-0163-00(008)/108896301 - AMITE

Pursuant to the provisions of Section 108, the following work items are hereby designated as "Specialty Items" for this contract. Bidders are reminded that these items must be subcontracted in order to be considered as specialty items.

CATEGORY: MISCELLANEOUS/ SPECIALTY WORK ITEMS

Line No	Pay Item	Description
0280	907-420-A001	Undersealing

CATEGORY: PAVEMENT STRIPING AND MARKING

Line No	Pay Item	Description
0200	626-C002	6" Thermoplastic Double Drop Edge Stripe, Continuous White
0210	626-E001	6" Thermoplastic Double Drop Traffic Stripe, Continuous Yellow
0220	626-G001	Thermoplastic Detail Stripe, Blue-ADA
0230	626-G002	Thermoplastic Detail Stripe, White
0240	626-G003	Thermoplastic Detail Stripe, Yellow
0250	626-H005	Thermoplastic Legend, White
0260	627-L001	Two-Way Yellow Reflective High Performance Raised Markers
0270	627-P001	Two-Way Blue Reflective High Performance Raised Markers
0310	907-626-H001	Thermoplastic Legend, Blue-ADA Handicap Symbol

CATEGORY: TRAFFIC CONTROL - PERMANENT

Line No	Pay Item	Description
0320	907-640-A001	Vehicle Loop Assemblies

CATEGORY: TRAFFIC CONTROL - TEMPORARY

Line No	Pay Item	Description
0150	619-A1001	Temporary Traffic Stripe, Continuous White
0160	619-A2001	Temporary Traffic Stripe, Continuous Yellow
0170	619-A5001	Temporary Traffic Stripe, Detail
0180	619-A6002	Temporary Traffic Stripe, Legend
0300	907-619-B001	Temporary Portable Rumble Strips

Mill and Overlay approximately 1 mile on SR 24 from the west city limits of Liberty to just west of Velma Street, known as State Project No. SP-0163-00(008) / 108896301 in Amite County.

Line No.	Item Code	Adj Code	Quantity	Units	Description [Fixed Unit Price]
Roadway Items					
0010	202-B006		3,570	Square Yard	Removal of Asphalt Paved Shoulders, All Depths
0020	203-EX021	(E)	51	Cubic Yard	Borrow Excavation, AH, FME, Class B9-6
0030	203-G001	(E)	1,578	Cubic Yard	Excess Excavation, FM, AH
0032	209-A005		350	Square Yard	Geotextile Stabilization, Type V, Non-Woven
0040	403-A002	(BA1)	1,385	Ton	12.5-mm, MT, Asphalt Pavement
0050	403-A005	(BA1)	986	Ton	19-mm, MT, Asphalt Pavement
0060	403-A014	(BA1)	1,571	Ton	9.5-mm, MT, Asphalt Pavement
0070	406-A002		14,870	Square Yard	Cold Milling of Bituminous Pavement, All Depths
0080	407-A001	(A2)	6,404	Gallon	Asphalt for Tack Coat
0090	413-E001		2,250	Linear Feet	Sawing and Sealing Transverse Joints in Asphalt Pavement
0100	503-C010		7,644	Linear Feet	Saw Cut, Full Depth
0110	605-H001	(S)	7,184	Linear Feet	Edge Drain
0120	605-I001	(S)	230	Linear Feet	Edge Drain Outlets/Vents
0130	618-A001		1	Lump Sum	Maintenance of Traffic
0140	618-B001		1	Square Feet	Additional Construction Signs [\$10.00]
0150	619-A1001		4	Mile	Temporary Traffic Stripe, Continuous White
0160	619-A2001		4	Mile	Temporary Traffic Stripe, Continuous Yellow
0170	619-A5001		5,551	Linear Feet	Temporary Traffic Stripe, Detail
0180	619-A6002		1,936	Linear Feet	Temporary Traffic Stripe, Legend
0190	620-A001		1	Lump Sum	Mobilization
0200	626-C002		1	Mile	6" Thermoplastic Double Drop Edge Stripe, Continuous White
0210	626-E001		1	Mile	6" Thermoplastic Double Drop Traffic Stripe, Continuous Yellow
0220	626-G001		265	Linear Feet	Thermoplastic Detail Stripe, Blue-ADA
0230	626-G002		2,360	Linear Feet	Thermoplastic Detail Stripe, White
0240	626-G003		431	Linear Feet	Thermoplastic Detail Stripe, Yellow
0250	626-H005		2,060	Linear Feet	Thermoplastic Legend, White
0260	627-L001		90	Each	Two-Way Yellow Reflective High Performance Raised Markers
0270	627-P001		6	Each	Two-Way Blue Reflective High Performance Raised Markers
0280	907-420-A001		237,100	Pounds	Undersealing
0290	907-421-B001		2,250	Linear Feet	Joint Sealing Tape, 12"
0300	907-619-B001		66	Linear Feet	Temporary Portable Rumble Strips
0310	907-626-H001		4	Each	Thermoplastic Legend, Blue-ADA Handicap Symbol

Line No.	Item Code	Adj Code	Quantity	Units	Description [Fixed Unit Price]
0320	907-640-A001		142	Linear Feet	Vehicle Loop Assemblies
ALTERNATE GROUP AA NUMBER 1					
0330	304-H001	(GY)	1,098	Cubic Yard	3/4" and Down Crushed Stone Base, LVM
ALTERNATE GROUP AA NUMBER 2					
0340	304-H002	(GY)	1,098	Cubic Yard	Size 610 Crushed Stone Base, LVM
ALTERNATE GROUP AA NUMBER 3					
0350	304-H003	(GY)	1,098	Cubic Yard	Size 825B Crushed Stone Base, LVM

ADDENDUM

DESCRIPTION OF SHEET

TITLE AND LAYOUT SHEET	
DETAILED INDEX	
GENERAL NOTES	
TYPICAL SECTION SHEETS (3)	
TYPICAL SECTION MAINLINE	
TYPICAL SECTION INTERSECTION REPAIR	
TYPICAL SECTION EDGE DRAIN INSTALLATION	
QUANTITY SHEETS (3)	
SUMMARY OF QUANTITIES	
ESTIMATED QUANTITIES FOR ASPHALT, MILLING, GRANULAR MATERIAL	
ESTIMATED QUANTITIES FOR TRAFFIC CONTROL SIGNS	
PLAN PROFILE SHEETS (9)	
STA. 32+00 - STA. 37+00	
STA. 37+00 - STA. 42+40	
STA. 42+40 - STA. 48+00	
STA. 48+00 - STA. 53+00	
STA. 53+00 - STA. 58+40	
STA. 58+40 - STA. 64+00	
STA. 64+00 - STA. 69+20	
STA. 69+20 - STA. 74+40	
STA. 74+40 - STA. 80+00	
SPECIAL DESIGN SHEETS (10)	
DETAIL OF CONSTRUCTION SIGNING	
DETAIL FOR CURB AND ISLAND STRIPING	
PAVEMENT MARKING DETAILS	
PAVEMENT MARKING DETAILS	
PAVEMENT MARKING DETAILS	
DETAIL OF STRIPING NON-CHANNELIZED INTERSECTIONS 2-LANE HIGHWAY	
STOP SIGN RUMBLES	
TRAFFIC CONTROL PLAN WITH FLAGGER ONE-LANE CLOSURE OF TWO-WAY TRAFFIC)	
TRAFFIC CONTROL DETAILS: DRUM PLACEMENT AND SHOULDER CLOSURE	
UNDERSEALING DETAIL FOR JOINTED CONCRETE PAVEMENT	
TRAFFIC SIGNAL SHEETS (1)	
LOOP DETECTOR DETAILS	
STANDARDS DRAWINGS (6)	
PAVEMENT MARKING DETAIL FOR 2-LANE AND 4-LANE DIVIDED HIGHWAYS	
SHORT DIJURATION CLOSING OF TWO-LANE, TWO-WAY HIGHWAYS	
HIGHWAY SIGN AND BARRICADE DETAILS FOR CONSTRUCTION PROJECTS	
TRAFFIC CONTROL PLAN MOBILE OPERATIONS MULTILANE ROADS AND TWO-LANE ROADS	
TRAFFIC CONTROL PLAN UNEVEN PAVEMENT DETAILS	
TEMPORARY STRIPING FOR TRAFFIC CONTROL 2-LANE AND 4-LANE DIVIDED HIGHWAYS	
TOTAL NUMBER OF SHEETS (35)	


WKG. NO.	SH. NO.
	1
DI-1	2
GN-1	3
TS-1	4
TS-2	5
TS-3	6
SQ-1	7
EQ-1	8
TCPO-1	9

3	10
4	11
5	12
6	13
7	14
8	15
9	16
10	17
11	18

DCS-1	19
DCIS-1	20
PMD-1	21
PMD-2	22
PMD-3	23
PMD-4	24
SDSSR-1	25
SDTCP-1	26
SDTCP-16	27
UDJC-1	28

TSD-9L	2001
--------	------

PM-1	6051
TCP-6	6356
TCP-8	6358
TCP-9	6359
TCP-12	6362
TCP-13	6363

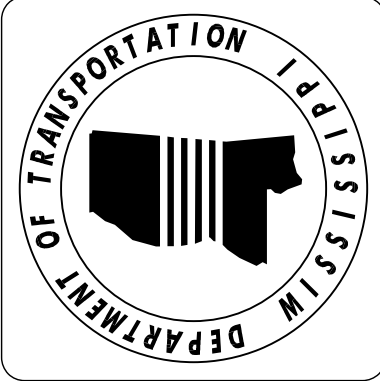

DESIGNED BY: DISTRICT 7

DETAILED BY:

CHECKED BY:

DATE:

FMS CON: 108896/301000

PROJECT NO.: SP-0163-00(008)

COUNTY: AMITE



DETAILED INDEX

WK. NO. DI-1

SHEET NO. 2

DISTRICT 7

PS & E PLANS-DATE: 5/18/2022			
FMS CON. # 108896/301000			
REVISIONS			
DATE	SHEET NO.	BY	
8-9-2022	2, 4-7, 28	JMD	

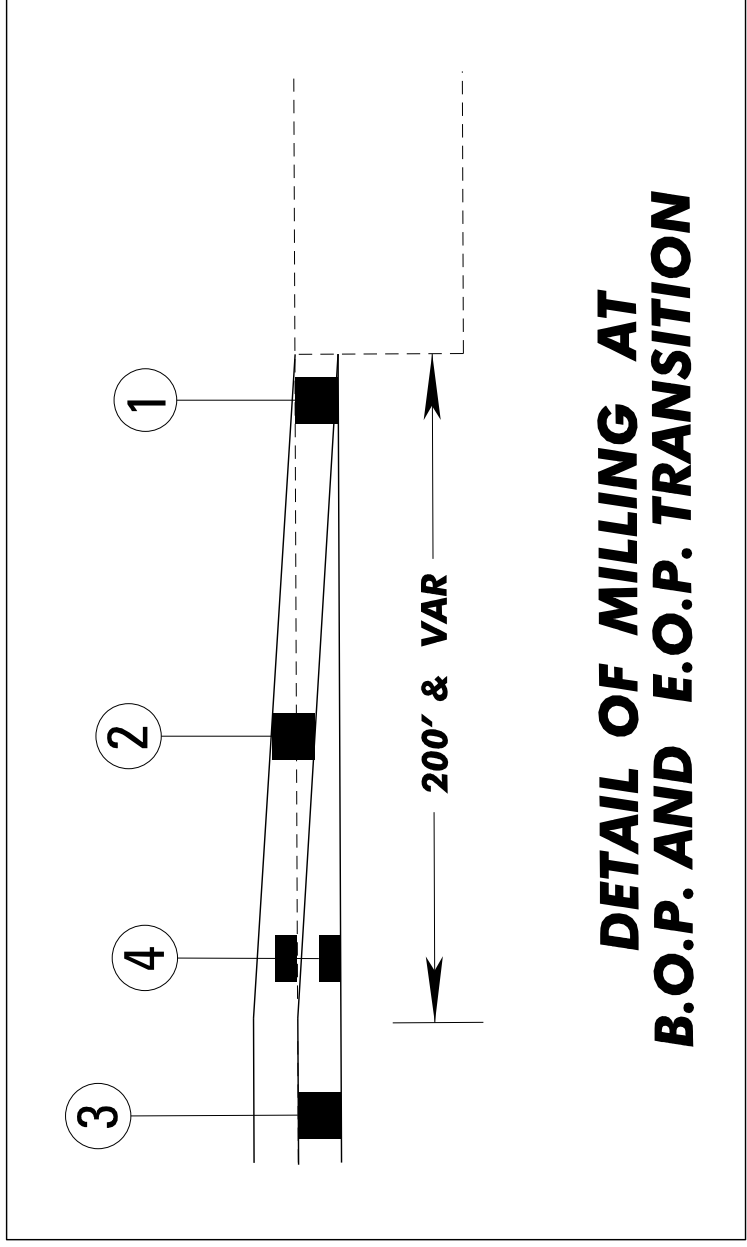
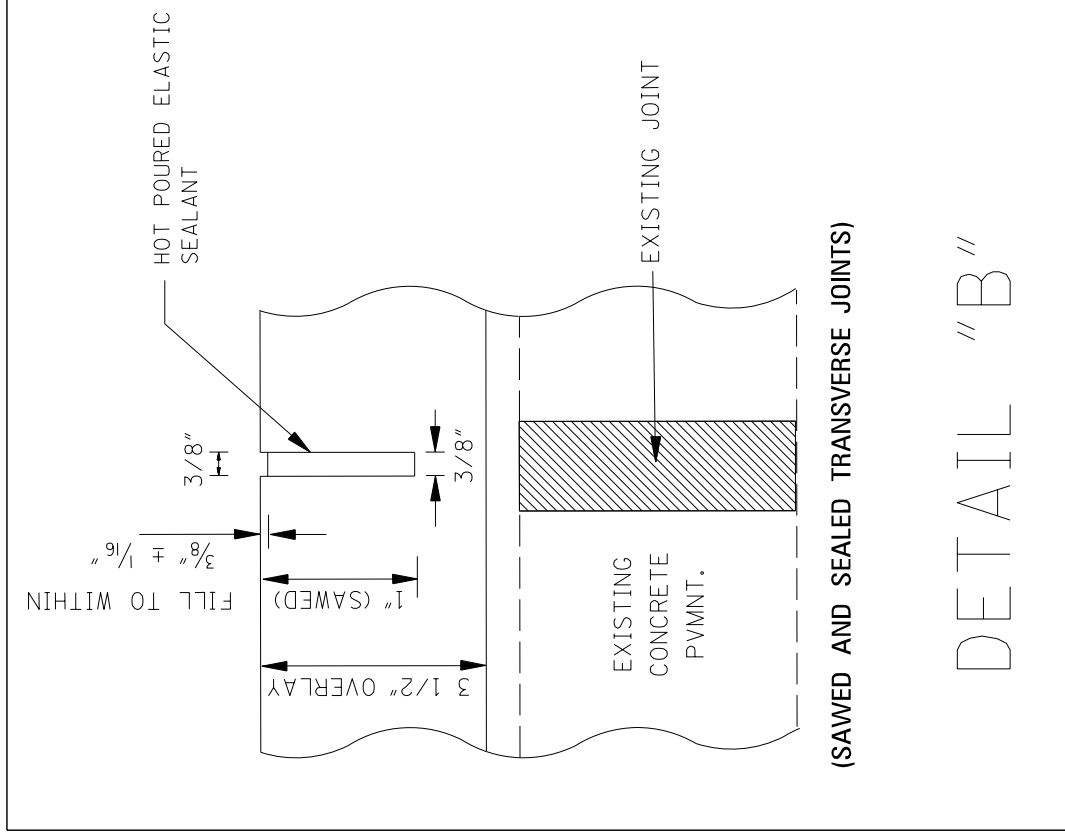


EXISTING

- A** 2" & VAR. ASPHALT IN PLACE
- B** 7" JOINTED CONCRETE IN PLACE
- C** 8" & VAR. SUBGRADE IN PLACE
- D** VAR. DEPTH ASPHALT IN PLACE

PROPOSED

- 1** 2" & VAR. COLD MILLING REQ'D
- 2** 1.5" OF 9.5MM MT ASPHALT REQ'D
- 3** 2" OF 12.5MM MT ASPHALT REQ'D
- 4** TACK COAT REQ'D
- 5** REMOVAL OF ASPHALT PAVED SHOULDERS, ALL DEPTHS REQ'D
- 6** 5" (2 LIFTS @ 2.5") 19MM MT ASPHALT REQ'D
- 7** 6" CRUSHED STONE BASE REQ'D
- 8** EDGE DRAIN REQ'D (SEE TS-3)
- 9** TRANSVERSE SAWED AND SEALED JOINTS REQ'D (SEE DETAIL "B")
- 10** 1.5" & VAR. COLD MILLING REQ'D
- 11** 11" & VAR. EXCESS EXCAVATION REQ'D

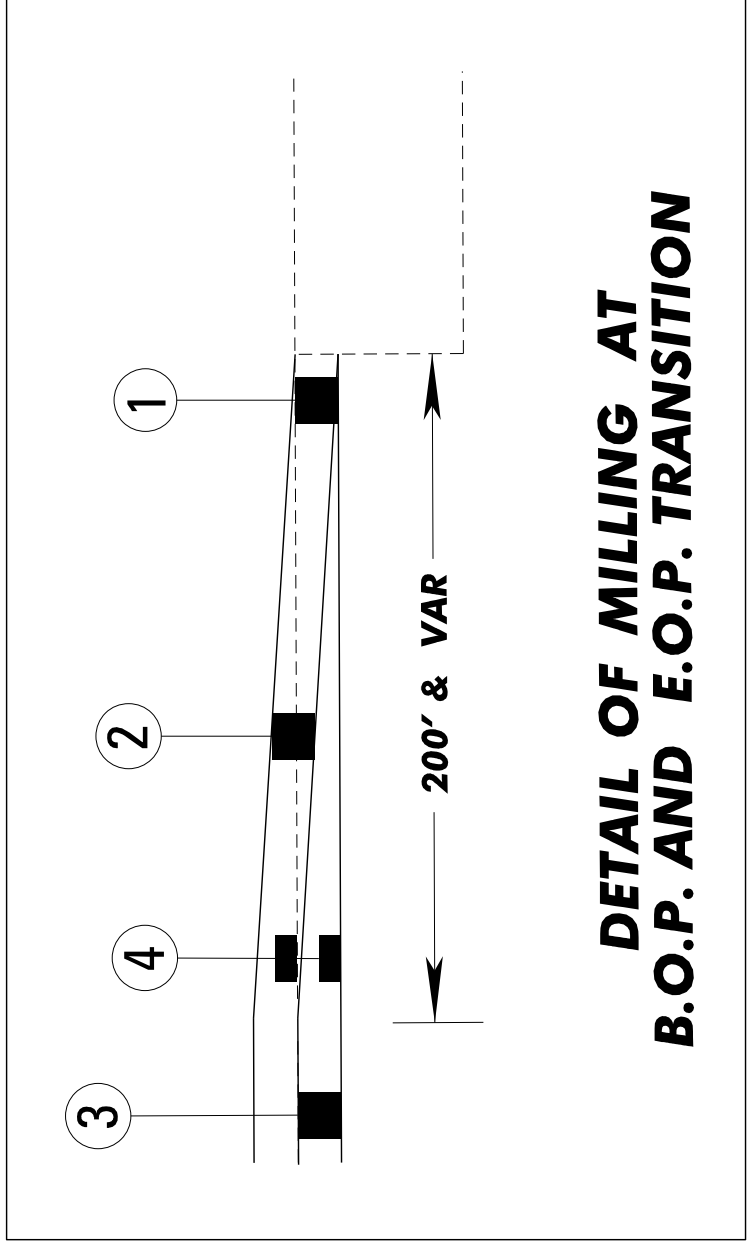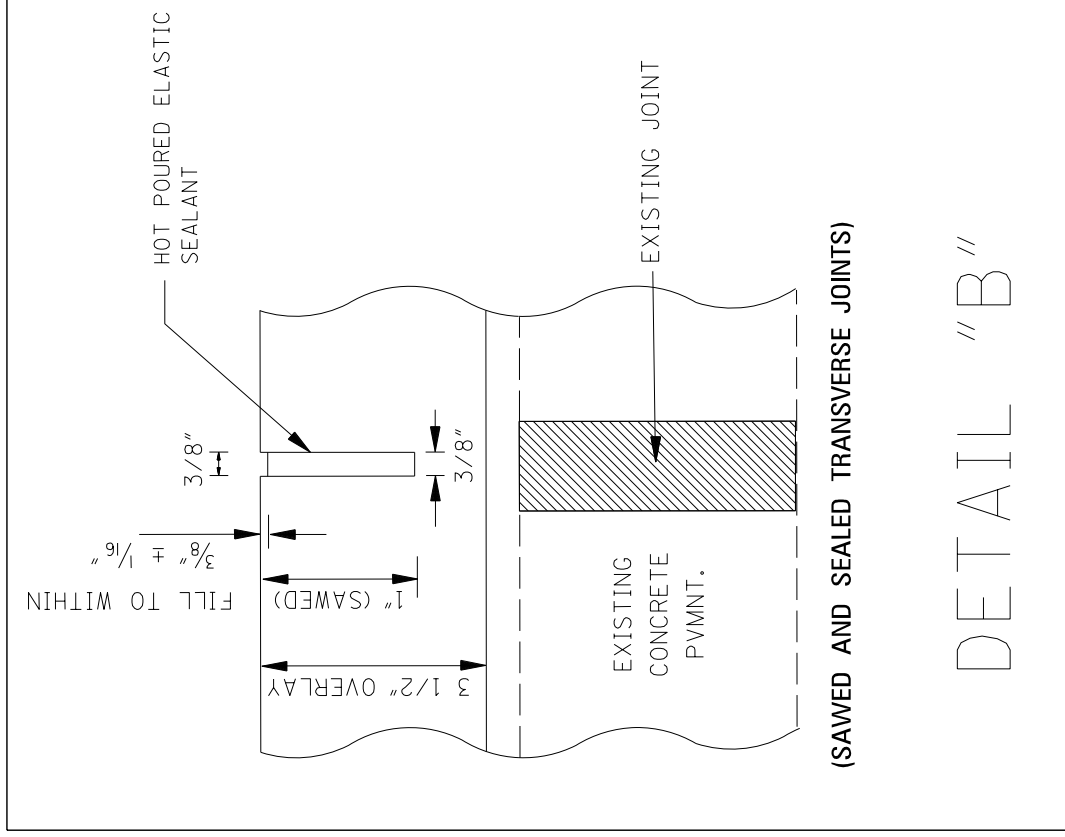


EXISTING

- A** 2" & VAR. ASPHALT IN PLACE
- B** 7" JOINTED CONCRETE IN PLACE
- C** 8" & VAR. SUBGRADE IN PLACE
- D** VAR. DEPTH ASPHALT IN PLACE


PROPOSED

- 1** 2" & VAR. COLD MILLING REQ'D
- 2** 1.5" OF 9.5MM MT ASPHALT REQ'D
- 3** 2" OF 12.5MM MT ASPHALT REQ'D
- 4** TACK COAT REQ'D
- 5** REMOVAL OF ASPHALT PAVED SHOULDERS, ALL DEPTHS REQ'D
- 6** 5" (2 LIFTS @ 2.5") 19MM MT ASPHALT REQ'D
- 7** 6" CRUSHED STONE BASE REQ'D
- 8** EDGE DRAIN REQ'D (SEE TS-3)
- 9** TRANSVERSE SAWED AND SEALED JOINTS REQ'D (SEE DETAIL "B")
- 10** 1.5" & VAR. COLD MILLING REQ'D
- 11** 11" & VAR. EXCESS EXCAVATION REQ'D


ADDENDUM

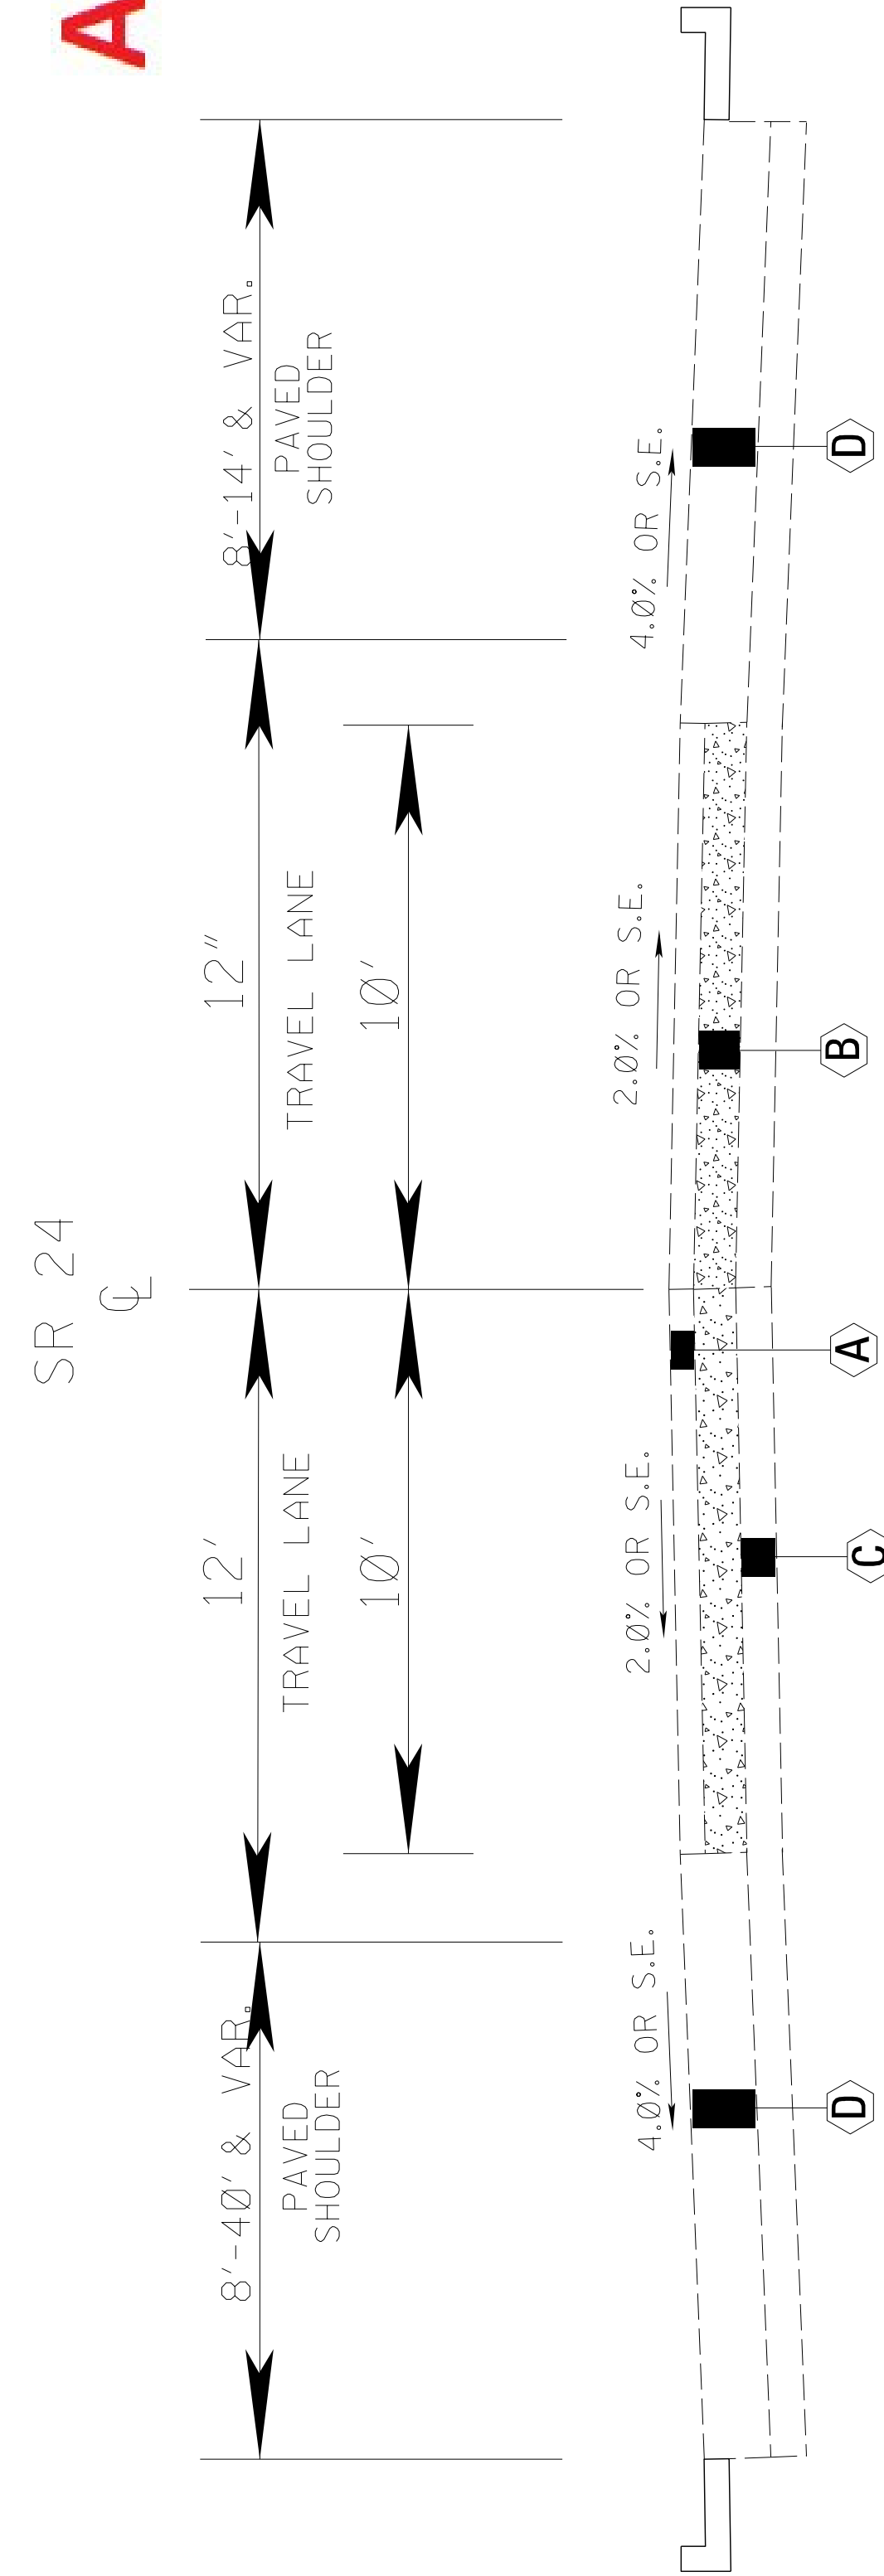

TYPICAL SECTION
EXISTING MAINLINE
B.O.P. STA. 35+75 - E.O.P. STA. 75+26
NOT TO SCALE

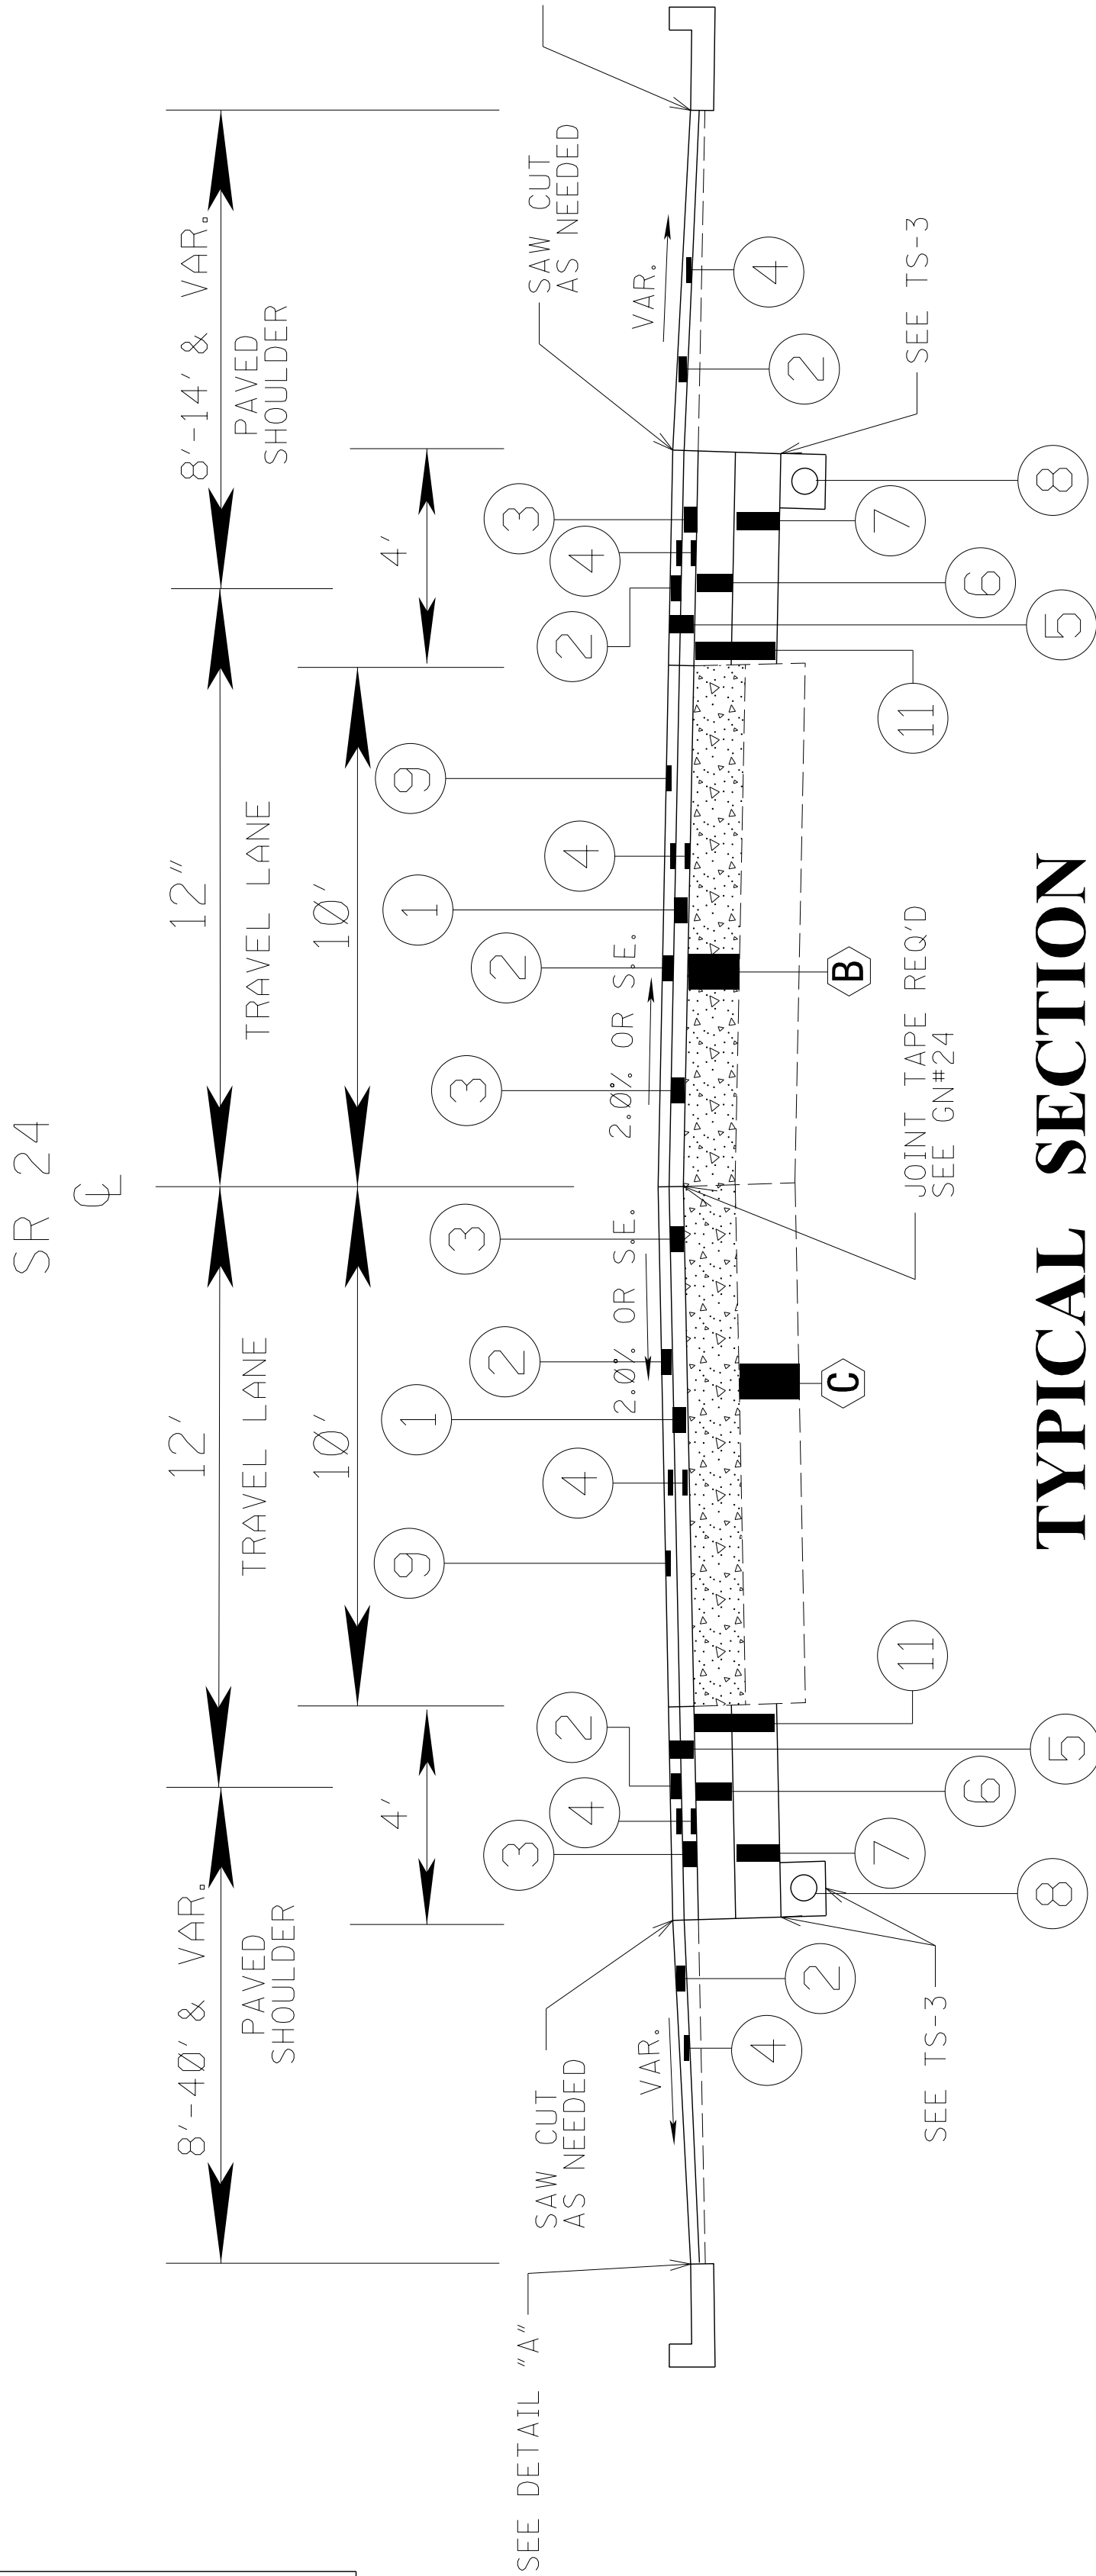

TYPICAL SECTION
PROPOSED MAINLINE
LT LN **RT LN**
B.O.P. STA. 35+75 - STA. 49+00 **B.O.P. STA. 35+75 - STA. 49+00**
STA. 49+25 - STA. 50+20 **STA. 49+25 - STA. 50+20**
STA. 50+40 - STA. 60+60 **STA. 50+40 - STA. 60+60**
STA. 61+40 - STA. 62+00 **STA. 60+75 - STA. 61+30**
STA. 62+20 - E.O.P. STA. 75+26 **STA. 62+20 - E.O.P. STA. 75+26**
NOT TO SCALE

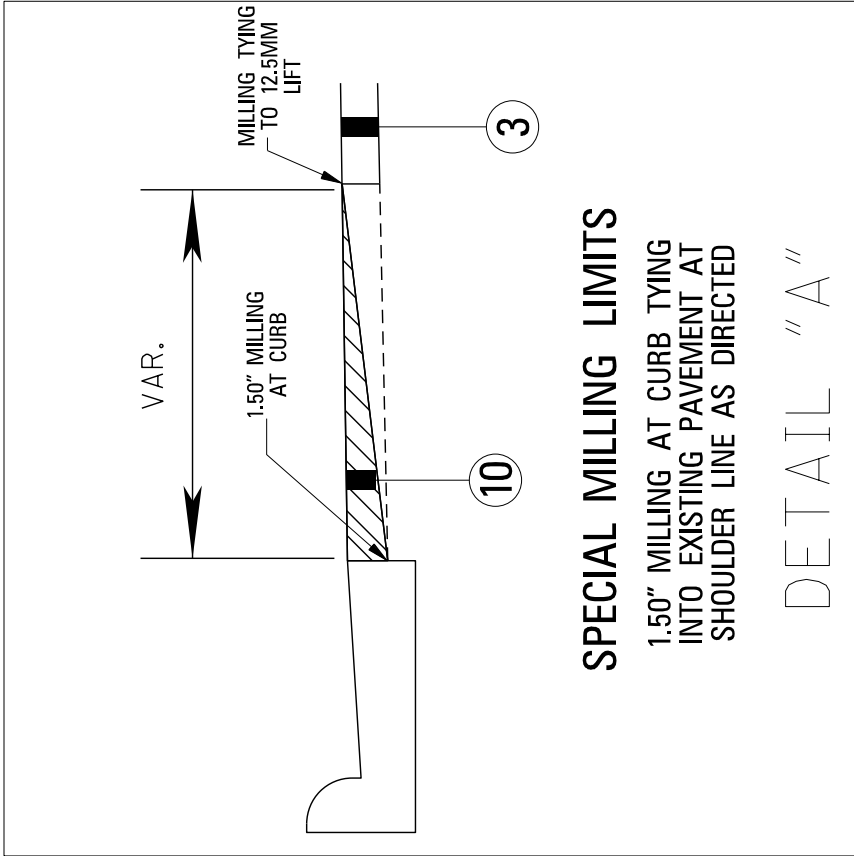

SPECIAL MILLING LIMITS
1.50" MILLING AT CURB TYING
INTO EXISTING PAVEMENT AT
SHOULDER LINE AS DIRECTED
DETAIL "A"



DESIGNED BY: DISTRICT 7

DETAILED BY:

CHECKED BY:

DATE:

FMS CON: 108896/301000

PROJECT NO.: SP-0163-00(008)


COUNTY: AMITE

TYPICAL SECTION

MAINLINE

WK. NO. **TS-1**

SHEET NO. **4**

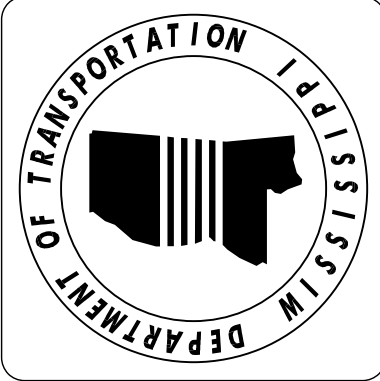

DESIGNED BY: DISTRICT 7

DETAILED BY:

CHECKED BY:

DATE:

FMS CON: 108896/301000

PROJECT NO.: SP-0163-00(008)

COUNTY: AMITE


TYPICAL SECTION

EDGE DRAIN INSTALLATION

WK. NO. TS-3

SHEET NO. 6


ADDENDUM

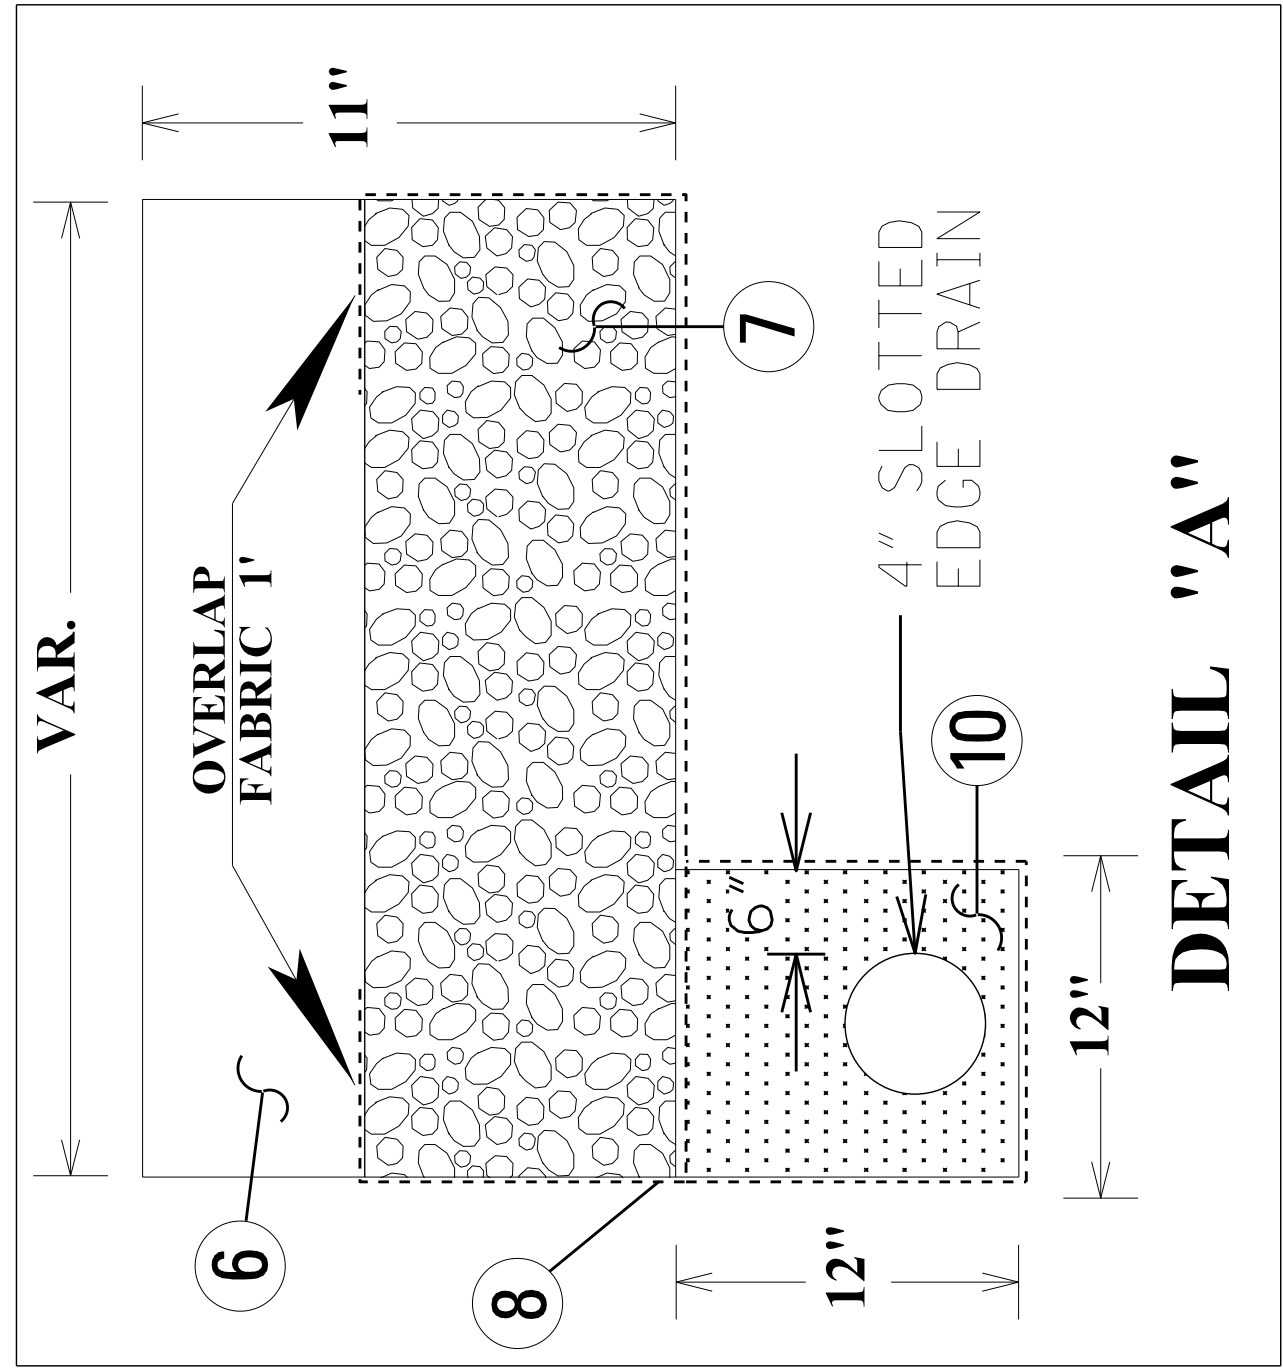

DETAIL "A"

NOTES

OUTLET PIPE TO BE INSTALLED IN SIDE OF INLET. ALL WORK, EQUIPMENT, AND MATERIALS REQUIRED SUCH AS, BUT NOT LIMITED TO, CHIPPING AND GROUTING TO BE ABSORBED UNLESS OTHERWISE SPECIFIED.

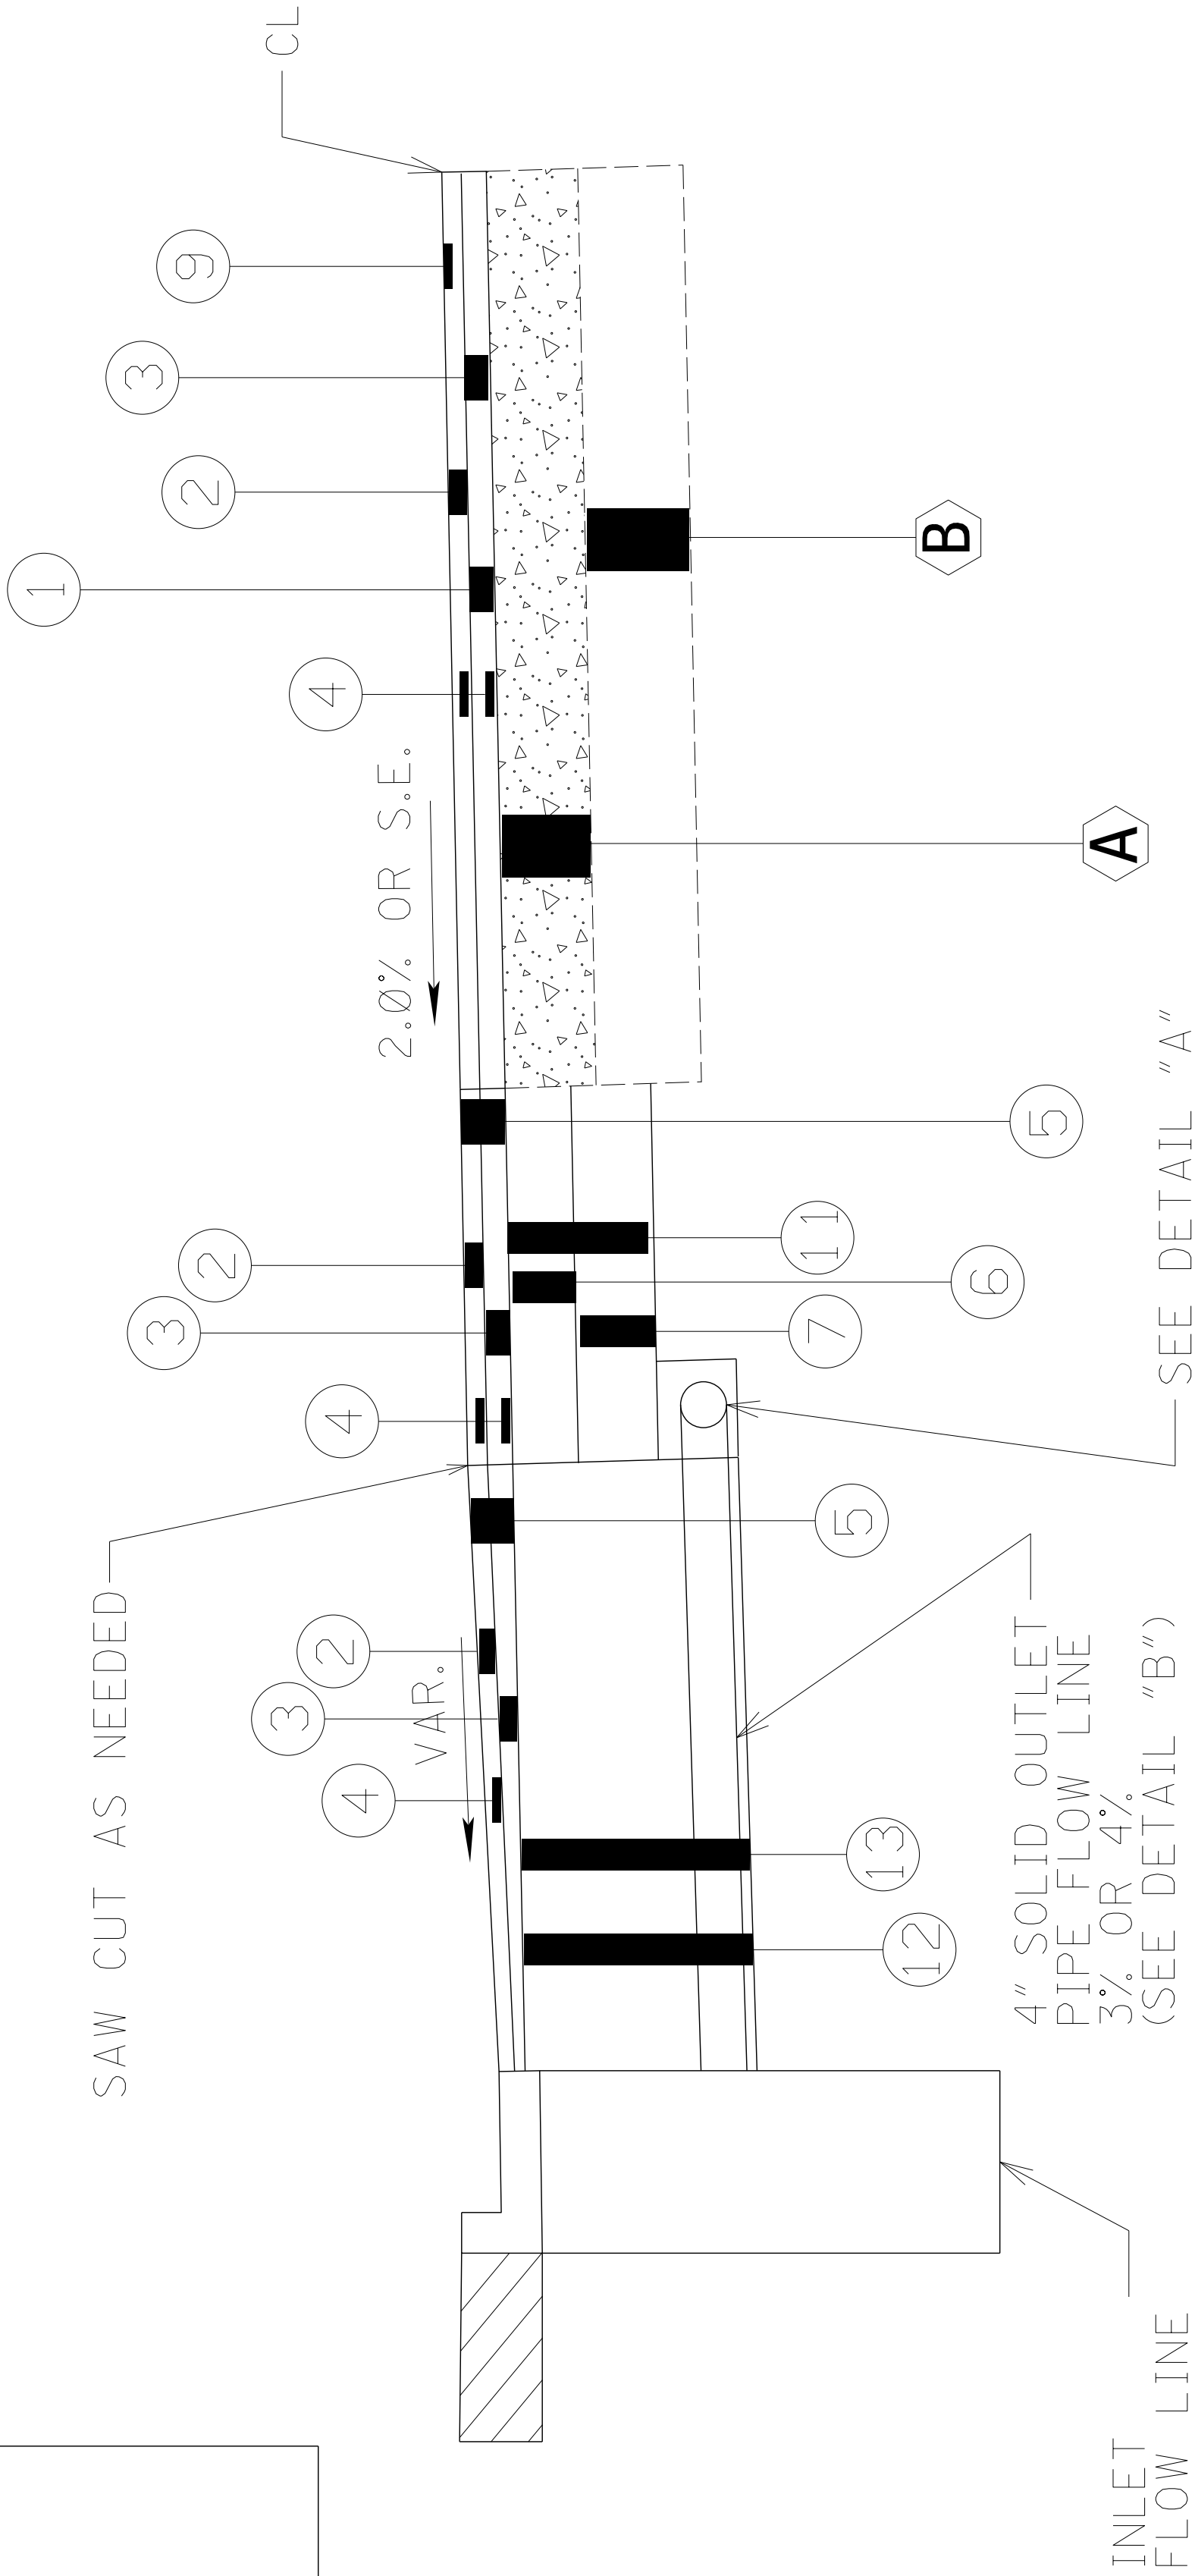


PROPOSED

- 1 2" & VAR. COLD MILLING REQ'D
- 2 1.5" OF 9.5MM MT ASPHALT REQ'D
- 3 2" OF 12.5MM MT ASPHALT REQ'D
- 4 TACK COAT REQ'D
- 5 REMOVAL OF ASPHALT PAVED SHOULDERS, ALL DEPTHS REQ'D
- 6 5" (2 LIFTS @ 2.5") 19MM MT ASPHALT REQ'D
- 7 6" CRUSHED STONE BASE REQ'D
- 8 TYPE V NON-WOVEN GEOTEXTILE FABRIC REQ'D
- 9 TRANSVERSE SAWED AND SEALED JOINTS REQ'D (SEE TS-1 DETAIL "B")
- 10 TYPE "A" FILTER MATERIAL
- 11 11" & VAR. EXCESS EXCAVATION REQ'D
- 12 24" & VAR. CL. B9-6, BORROW EXCAVATION REQ'D
- 13 24" & VAR. EXCESS EXCAVATION REQ'D

EXISTING

- A 7" JOINTED CONCRETE IN PLACE
- B 8" & VAR. SUBGRADE IN PLACE

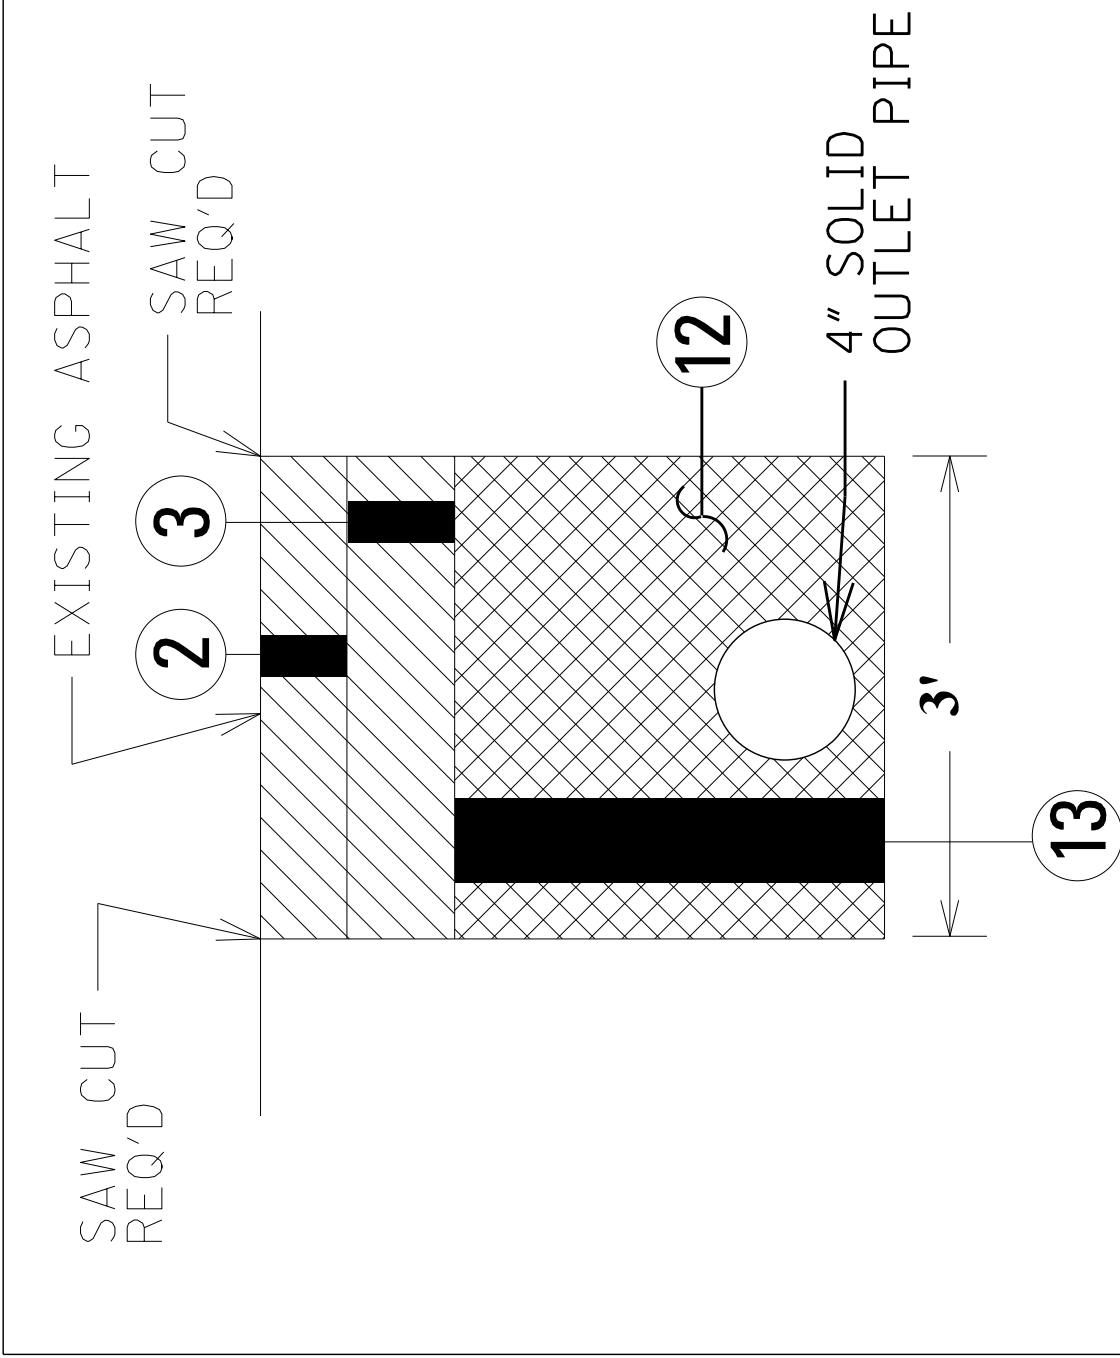

DETAIL "B"

ADDENDUM

STATE	PROJECT NO.
MISS	SP-0163-00(008)

SUMMARY OF QUANTITIES (SHEET 1)

PAY ITEM NO.	PAY ITEM	UNIT	AMITE : 108896-301000	
			Prelim	Final
202-B006	Removal of Asphalt Paved Shoulders, All Depths	SY	3,570	
203-EX021	Borrow Excavation, AH, FME, Class B9-6	CY	51	
203-G001	Excess Excavation, FM, AH	CY	1,578	
209-A005	Geotextile Stabilization, Type V, Non-Woven	SY	350	
304-H001	3/4" and Down Crushed Stone Base, LVM	CY	1,098	
304-H002	OR			
304-H002	Size 610 Crushed Stone Base, LVM	CY	1,098	
304-H003	OR			
304-H003	Size 825B Crushed Stone Base, LVM	CY	1,098	
403-A002	12.5-mm, MT, Asphalt Pavement	TON	1,385	
403-A005	19-mm, MT, Asphalt Pavement	TON	986	
403-A014	9.5-mm, MT, Asphalt Pavement	TON	1,571	
406-A002	Cold Milling of Bituminous Pavement, All Depths	SY	14,870	
407-A001	Asphalt for Tack Coat	GAL	6,404	
413-E001	Sawing and Sealing Transverse Joints in Asphalt Pavement	LF	2,250	
907-420-A001	Undersealing	LBS	237,100	
907-421-B001	Joint Sealing Tape, 12"	LF	2,250	
503-C010	Saw Cut, Full Depth	LF	7,644	
605-H001	Edge Drain	LF	7,184	
605-I001	Edge Drain Outlets/Vents	LF	230	
618-A001	Maintenance of Traffic	LS	1	
618-B001	Additional Construction Signs	SF	1	
619-A1001	Temporary Traffic Stripe, Continuous White	MI	4	
619-A2001	Temporary Traffic Stripe, Continuous Yellow	MI	4	
619-A5001	Temporary Traffic Stripe, Detail	LF	5,551	
619-A6002	Temporary Traffic Stripe, Legend	LF	1,936	
907-619-B001	Temporary Portable Rumble Strips	LF	66	
620-A001	Mobilization	LS	1	
626-C002	6" Thermoplastic Double Drop Edge Stripe, Continuous White	MI	1	
626-E001	6" Thermoplastic Double Drop Traffic Stripe, Continuous Yellow	MI	1	
626-G001	Thermoplastic Detail Stripe, Blue-ADA	LF	265	
626-G002	Thermoplastic Detail Stripe, White	LF	2,360	
626-G003	Thermoplastic Detail Stripe, Yellow	LF	431	
907-626-H001	Thermoplastic Legend, Blue-ADA Handicap Symbol	EA	4	
626-H005	Thermoplastic Legend, White	LF	2,060	
627-L001	Two-Way Yellow Reflective High Performance Raised Markers	EA	90	
627-P001	Two-Way Blue Reflective High Performance Raised Markers	EA	6	
907-640-A001	Vehicle Loop Assemblies	LF	142	

- ①
- The Contractor shall use PVC pipe as directed in 605.02.4.1. The provision allowing for substitution shall not apply.
- ②
- The contractor shall perform a dynamic cone penetrometer test along the mainline at 50' intervals in order to determine the necessary stabilization depth and adjust operations accordingly. Cost of these tests are to be absorbed in pay item 907-420-A001.

	MISSISSIPPI DEPARTMENT OF TRANSPORTATION	
	SUMMARY OF QUANTITIES	
	Working Number SQ-1 PROJ NO: SP-0163-00(008) COUNTY: AMITE	
Project	FILENAME: 108896 SQS	Sheet Number
	Design Team	Checked
		Date
		7

